


18/8101 1 Roundthwaite Farm

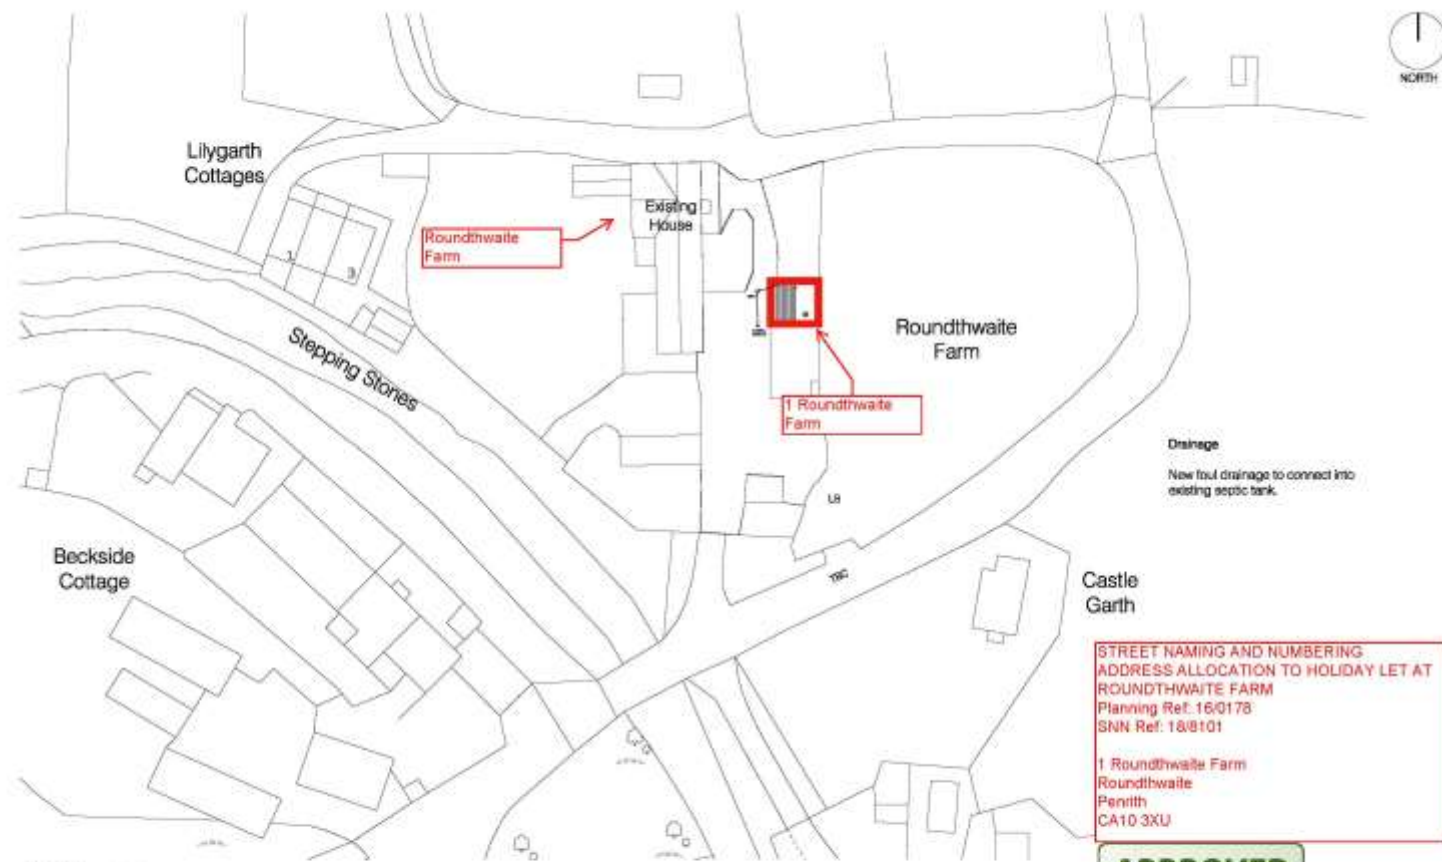

**STREET NAMING AND NUMBERING
ADDRESS ALLOCATION TO HOLIDAY LET AT
ROUNDTHWAITE FARM**
 Planning Ref: 16/0178
 SNN Ref: 18/8101
 1 Roundthwaite Farm
 Roundthwaite
 Penrith
 CA10 3XU

APPROVED

Site Plan scale 1:500

<p>©2018 GKN. ALL RIGHTS RESERVED. THIS DRAWING IS COPYRIGHT ©</p>	<p>VERSION A 14/04/18 Scale: as per R20</p>	<p>Graham K Norman Architect CHARTERED PRACTICE UNIT 4 MERESIDE GREENHAY FARM 22/23 BUSINESS PARK PENRITH, CUMBRIA, CA11 9TB 01768 880074 gkn@gknarchitect.co.uk www.gknarchitect.co.uk</p> <p>RIBA</p>	<p>AS PROPOSED SITE PLAN</p> <p>PROPOSED CONVERSION OF BARN ROUNDTHWAITE FARM, TEBAY</p> <p>MR K PICKERING</p>	<p>11-01-18 05 1-500@A3 115-147A-01 A</p>
--	---	---	--	---