


# 18/8139 Mountain Court, Flusco

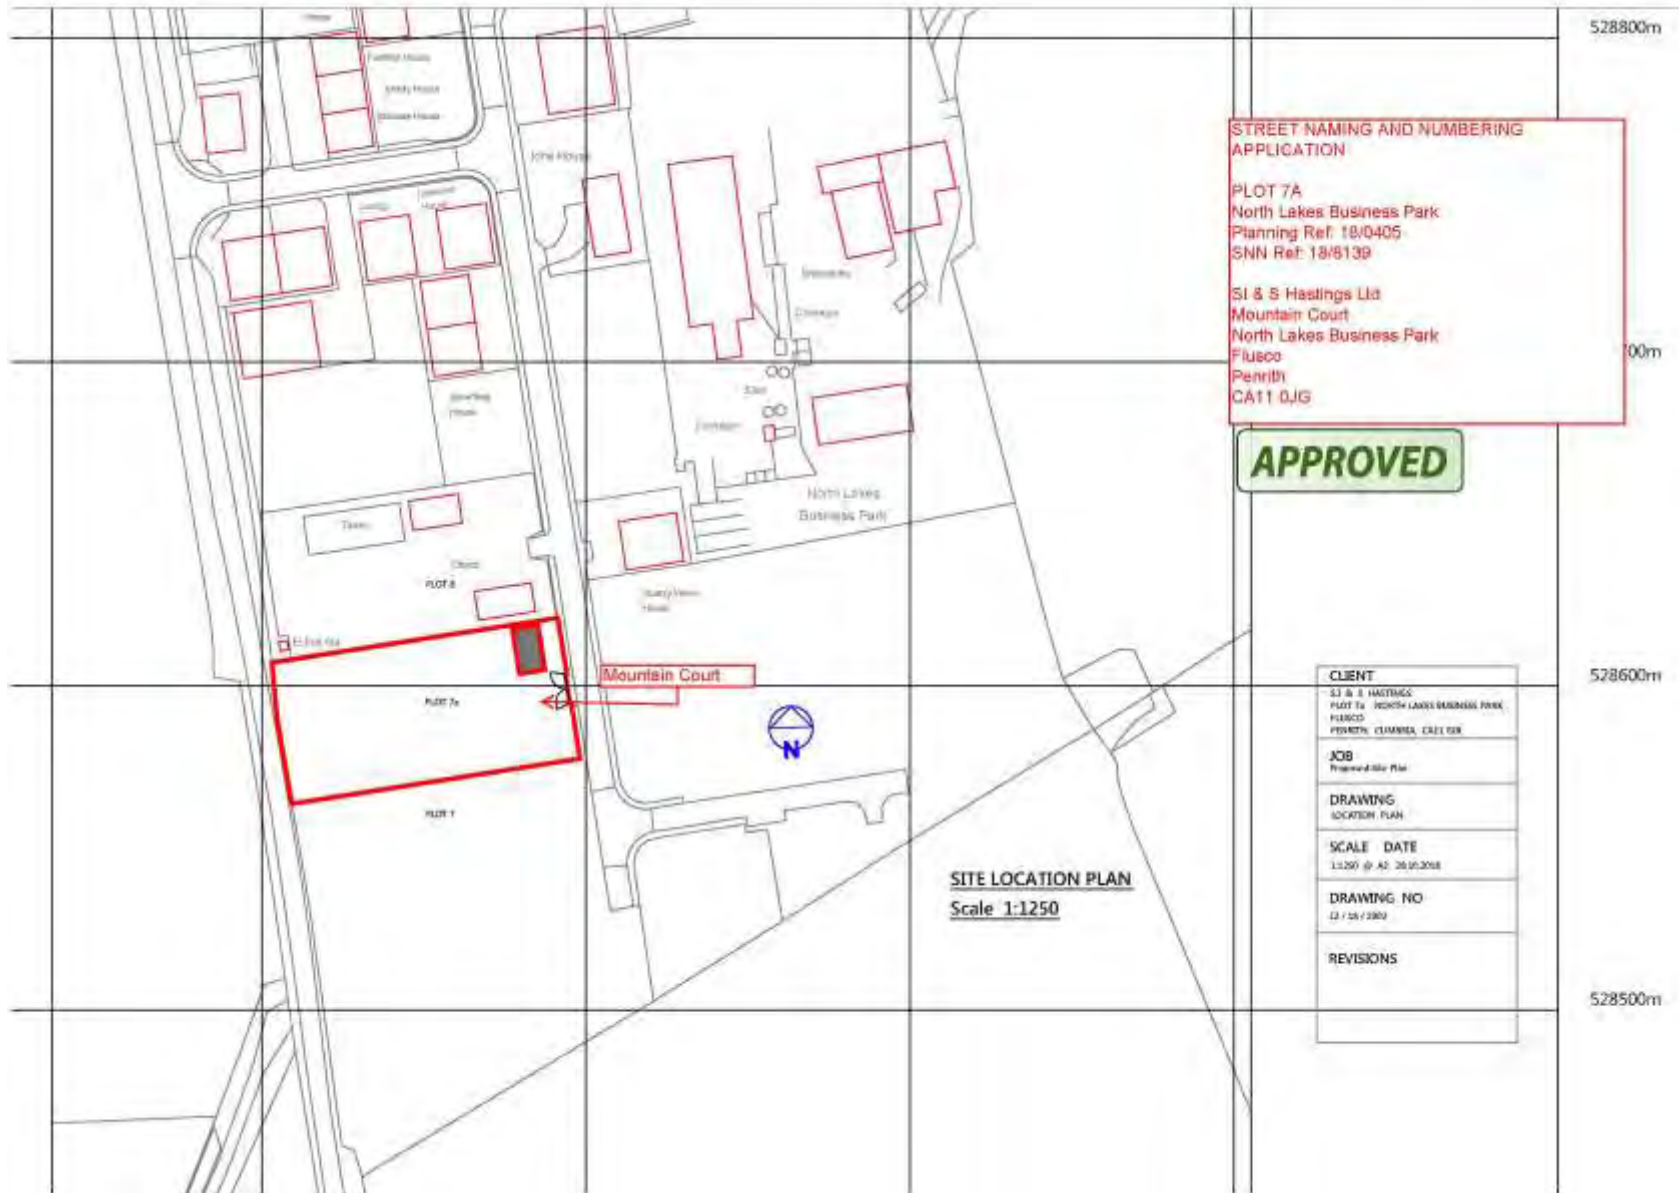

**STREET NAMING AND NUMBERING APPLICATION**


PLOT 7A  
 North Lakes Business Park  
 Planning Ref: 18/0405  
 SNN Ref: 18/8139

SI & S Hastings Ltd  
 Mountain Court  
 North Lakes Business Park  
 Flusco  
 Penrith  
 CA11 0JG

**APPROVED**

<b>CLIENT</b>	SI & S HASTINGS PLOT 7A NORTH LAKES BUSINESS PARK, FLUSCO PENRITH, CLERMONT, CA11 0JG
<b>JOB</b>	Pre-submission Plan
<b>DRAWING</b>	LOCATION PLAN
<b>SCALE DATE</b>	1:1250 @ A3 28/05/2018
<b>DRAWING NO</b>	12-128/2802
<b>REVISIONS</b>	

**SITE LOCATION PLAN**  
 Scale 1:1250

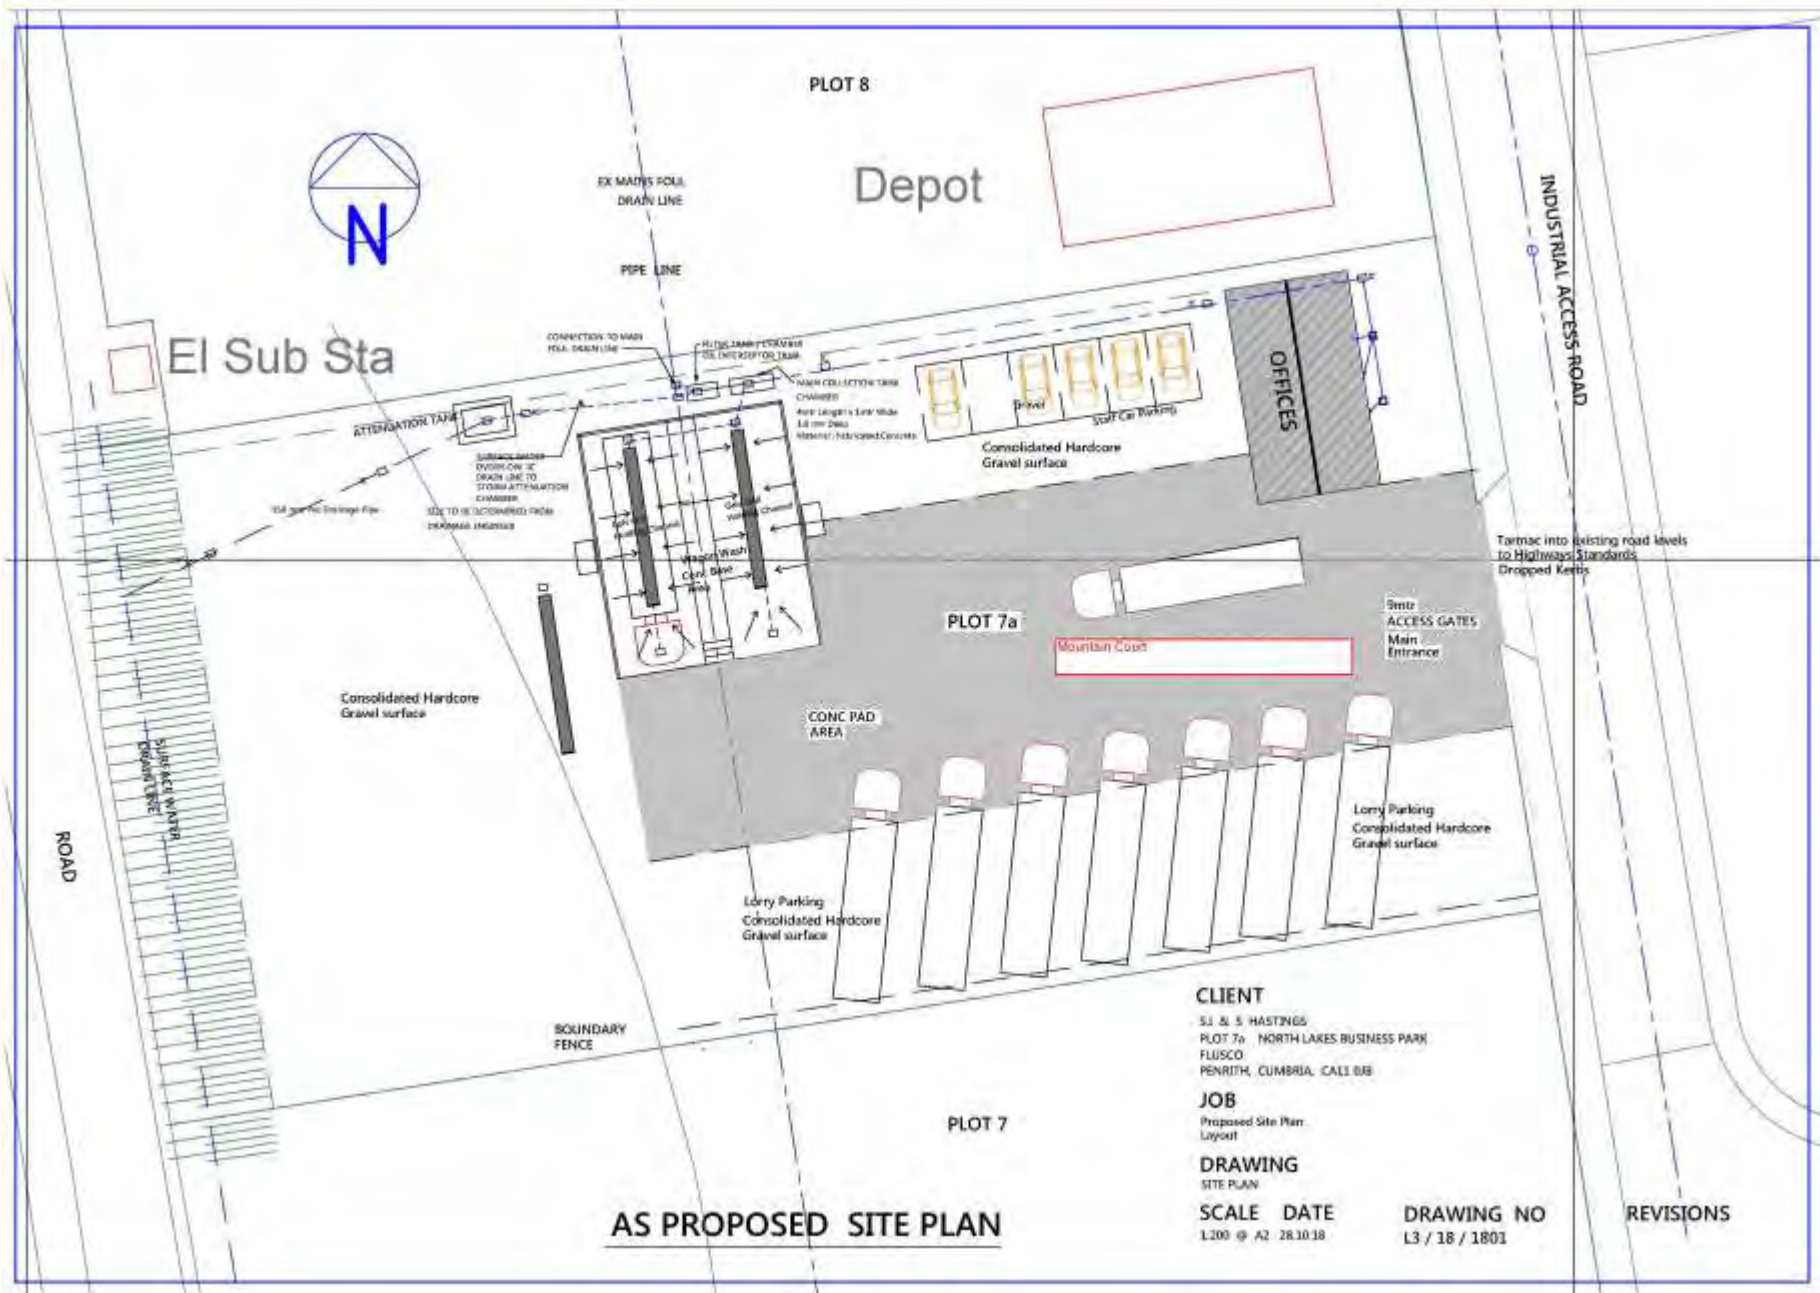

**AS PROPOSED SITE PLAN**

**CLIENT**  
 SJ & S HASTINGS  
 PLOT 7a NORTH LAKES BUSINESS PARK  
 FLUSCO  
 PENRITH, CUMBRIA, CALS 08

**JOB**  
 Proposed Site Plan  
 Layout

**DRAWING**  
 SITE PLAN

**SCALE DATE**  
 L200 @ A2 28.10.18

**DRAWING NO**  
 L3 / 18 / 1801

**REVISIONS**