



18/8077 White Bracken House, Mallerstang

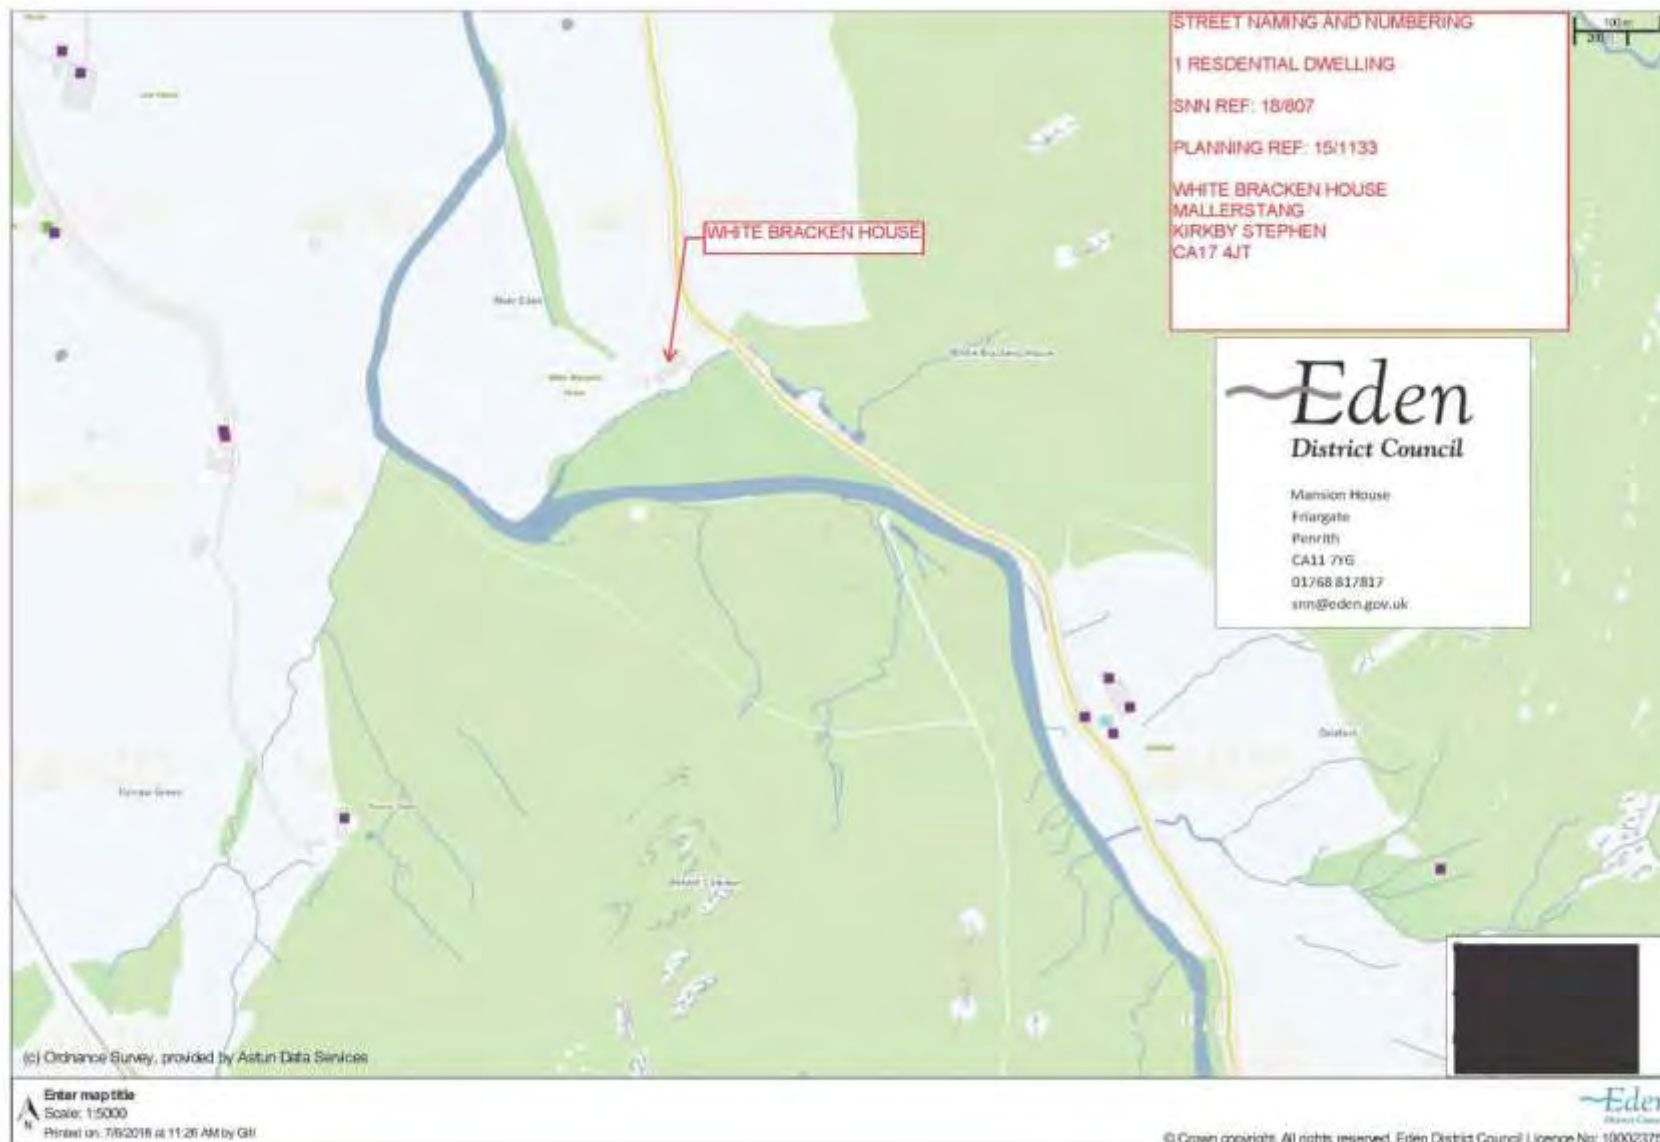

PROPOSED PLANS SCALE 1:100

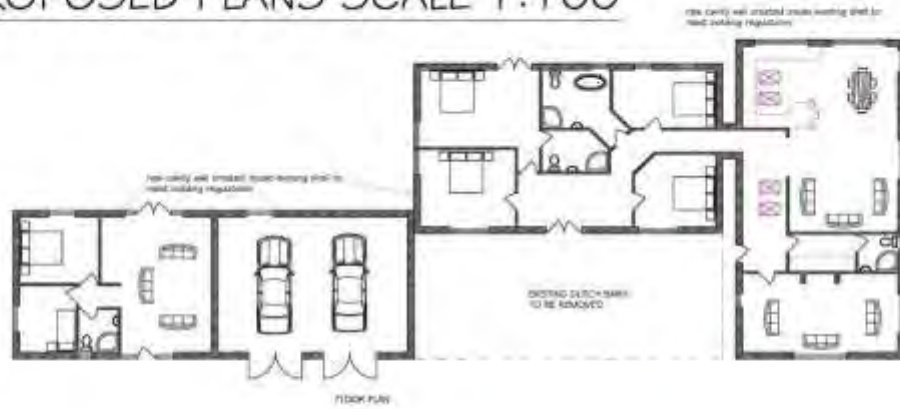

SITE PLAN SCALE 1:500



PROPOSED ELEVATIONS SCALE 1:100



EXTERNAL DIMENSIONS NOT EXCEEDED

<p>Planning Authority 20 20</p>	<p>DATE: 10/10/2023 DRAWN: [Name] CHECKED: [Name] APPROVED: [Name]</p>	<p>PROJECT: [Name] SHEET: 1 OF 1 SCALE: 1:100</p>
---------------------------------------------------------------------------	---	---------------------------------------------------------------------------------------------