


18/8021 Properties at Hutton Roof

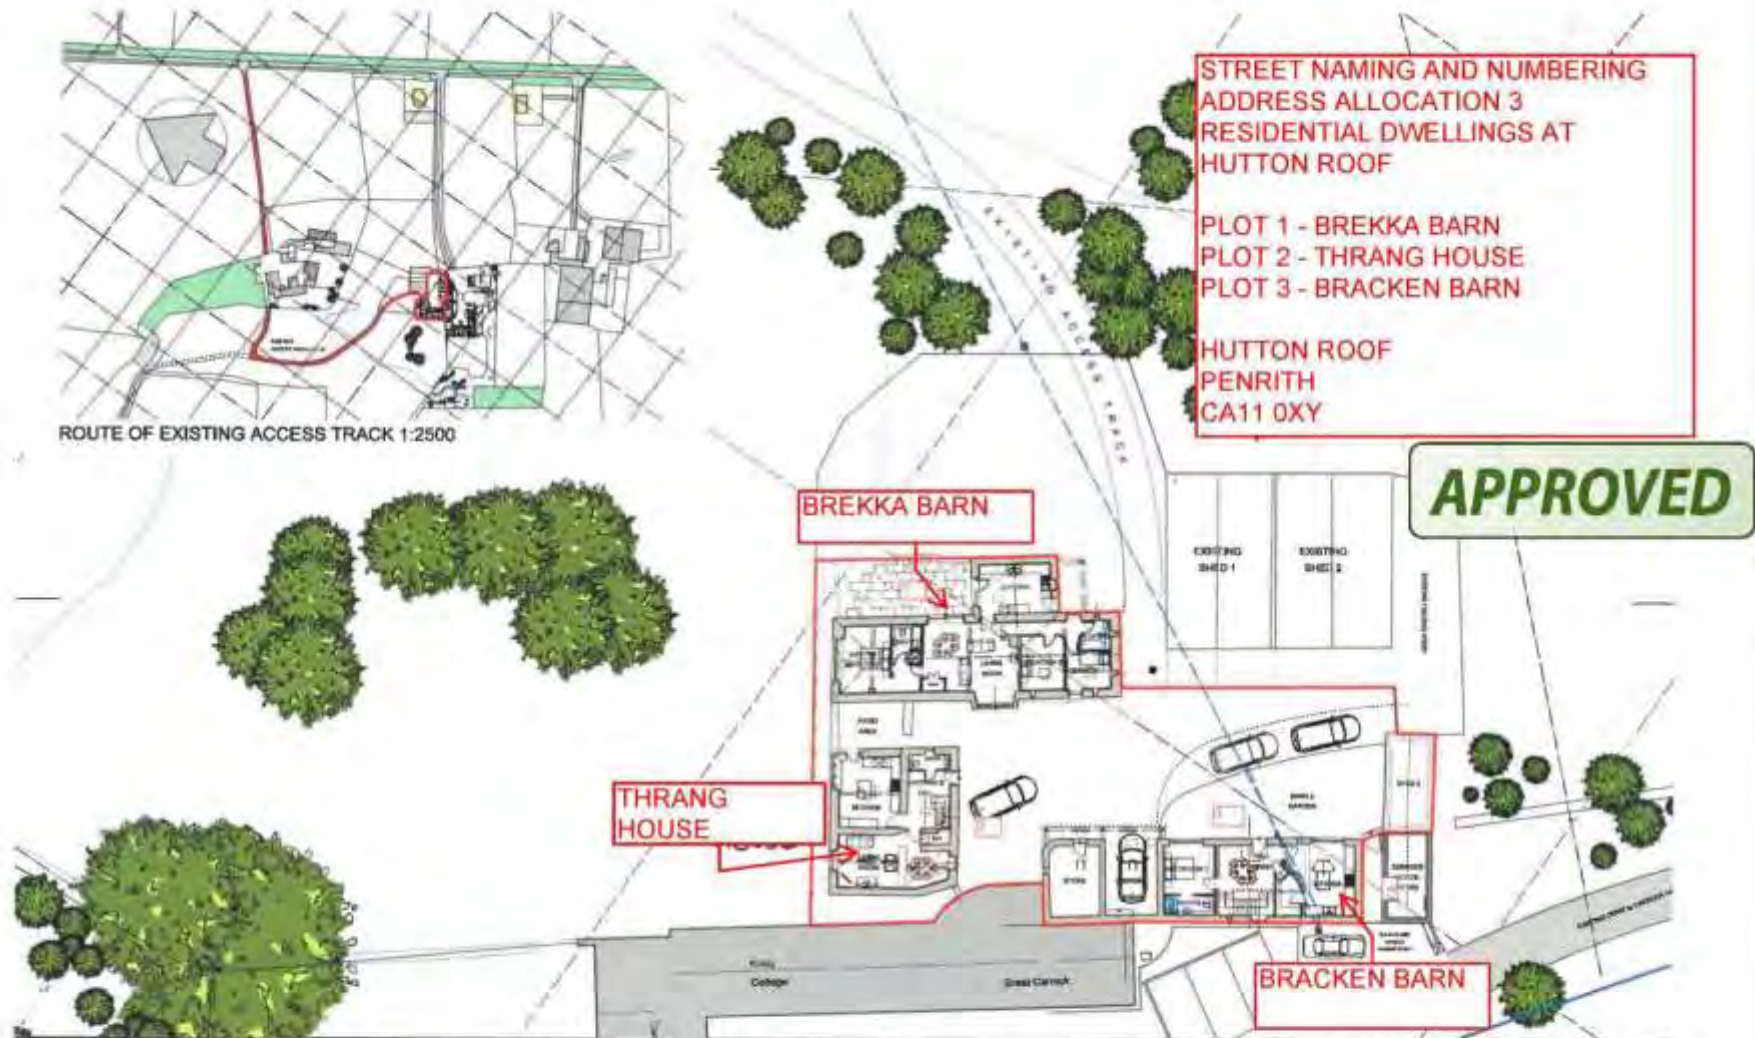

**STREET NAMING AND NUMBERING
ADDRESS ALLOCATION 3
RESIDENTIAL DWELLINGS AT
HUTTON ROOF**

**PLOT 1 - BREKKA BARN
PLOT 2 - THRANG HOUSE
PLOT 3 - BRACKEN BARN**

**HUTTON ROOF
PENRITH
CA11 0XY**

APPROVED

CARROCK DESIGN BUILD

Proposed development of barns at
How Hill, Hutton Roof, Penrith

Carrock House, How Hill, Hutton Roof
Penrith, Cumbria, CA11 0XY,
Tel: 017684 88859 E-mail: mail@carrock.co.uk

**PROPOSED
Site Plan**

Scale: 1:200 @ A2 Date: 6 March 2017 Drawn: M Drawing Number:

OB645/7F