



19/8108-Wren-Cottage-and-Russet-Cottage-Armathwaite-Location-Plan

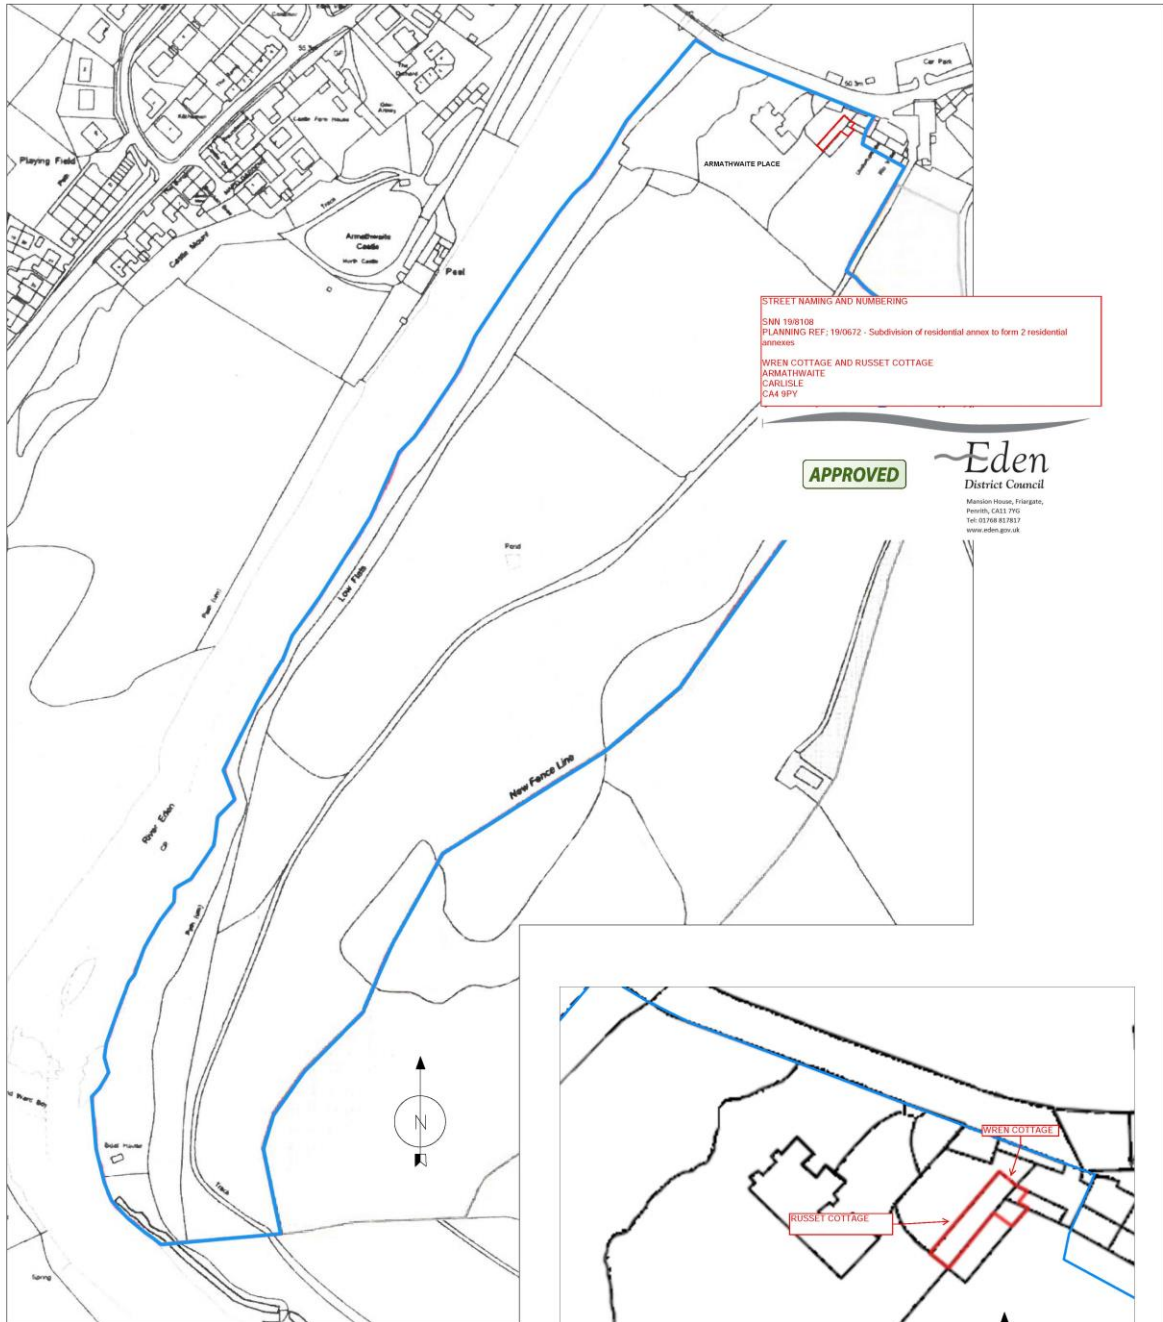

Site Location Plan - 1:1250 @ A1

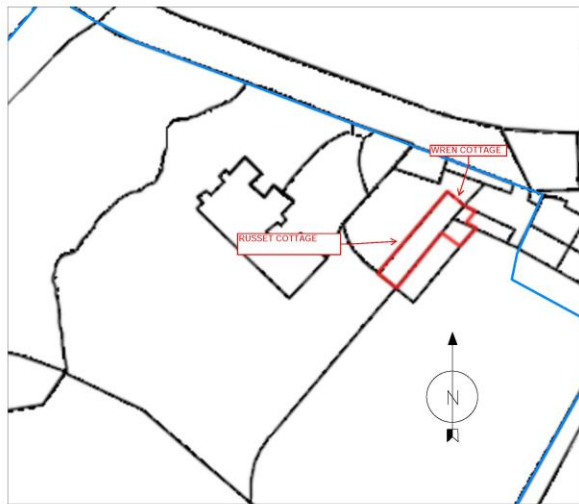

Block Plan - 1:500 @ A1

NORBLE BLACK DESIGN
 01768 812817

Client:
 Mr & Mrs Middleton
 Armathwaite Farm
 Armathwaite
 Carlisle
 CA4 9PY

Drawing Name:
 Site Location Plan
 & Block Plan


Drawing Number:
 MA01-00-1017

DRAWN BY:
 JMB

SCALE:
 1:1250 @ A1

ISSUED:
 2020/08/21


BY:
 J

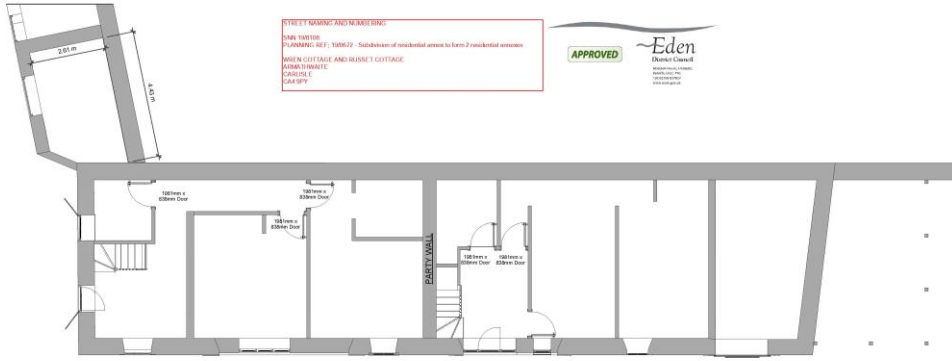

STREET NAMING AND NUMBERING
 Scale 1:50 @ A1
 PLANNING REF: 10062 - Subdivision of residential areas to form 2 residential sections
 MAIN COTTAGE AND BUSSET COTTAGE
 PARK TO WHITE
 CAROLE
 GALLERY



Proposed Ground Floor Plan
 Scale: 1:50 @ A1

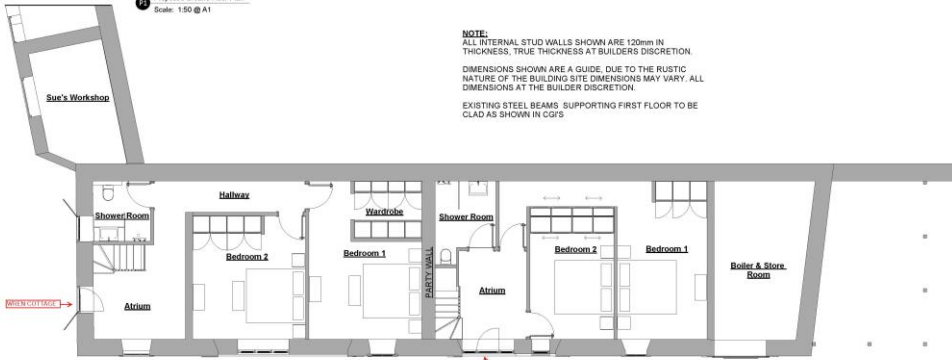

NOTE:
 ALL INTERNAL STUD WALLS SHOWN ARE 120mm IN THICKNESS, TRUE THICKNESS AT BUILDERS DISCRETION.
 DIMENSIONS SHOWN ARE A GUIDE, DUE TO THE RUSTIC NATURE OF THE BUILDING SITE DIMENSIONS MAY VARY, ALL DIMENSIONS AT THE BUILDER DISCRETION.
 EXISTING STEEL BEAMS SUPPORTING FIRST FLOOR TO BE CLAD AS SHOWN IN CGFS

Proposed Ground Floor GA Plan
 Scale: 1:50 @ A1

SQUIRE BLACK DESIGN <small>Interior Design Studio</small>
Drawing Name: Proposed Ground Floor Plan
Drawing Number: MAG1-02-02
DRAWN BY: JLH
ISSUED: 27/05/19
REV: 0