



16/8088 1-3 Mew Cottages, Roundthwaite, Penrith, Cumbria

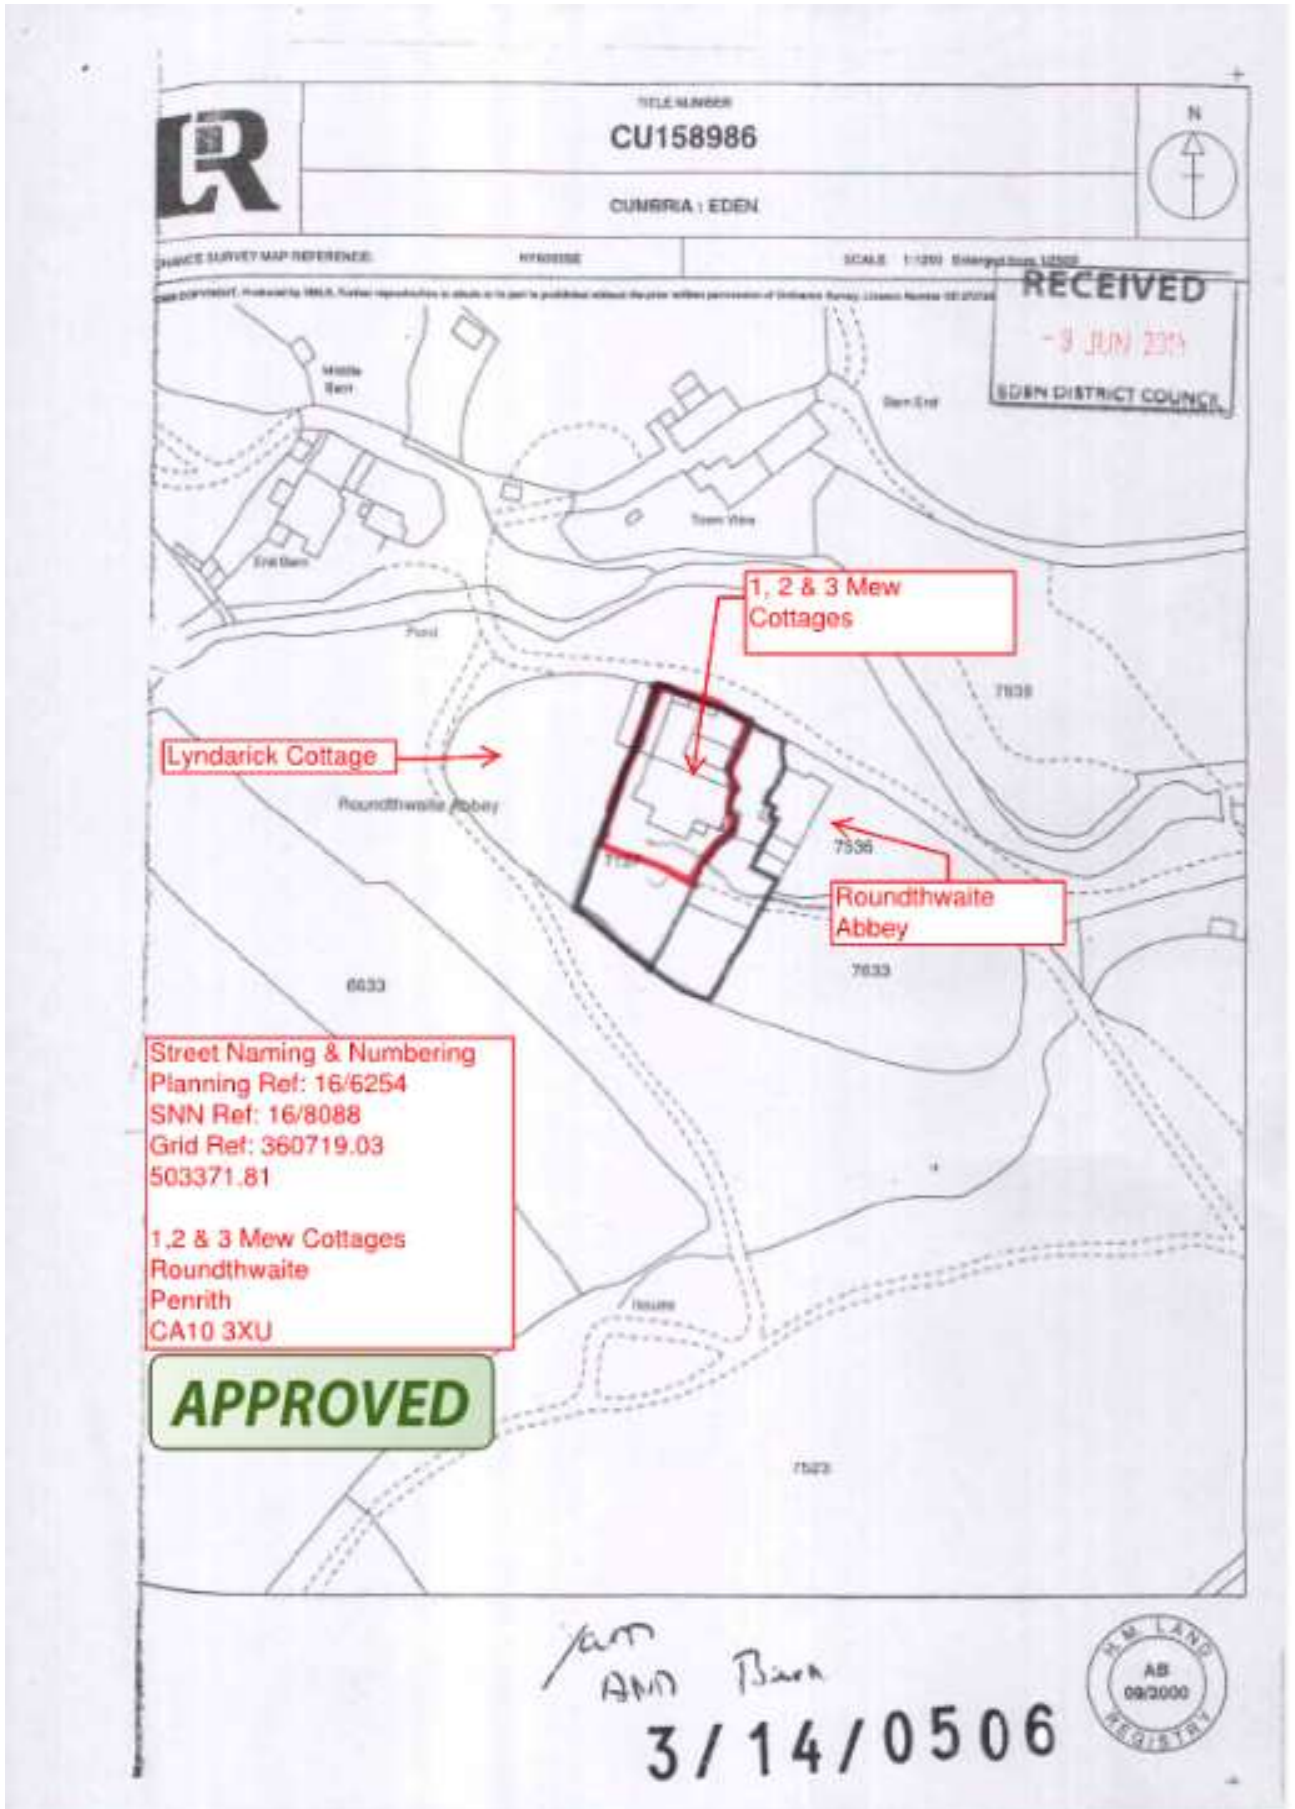


Drawing Number RA2015-006

RECEIVED
14 JUL 2015
BARN DISTRICT COUNCIL

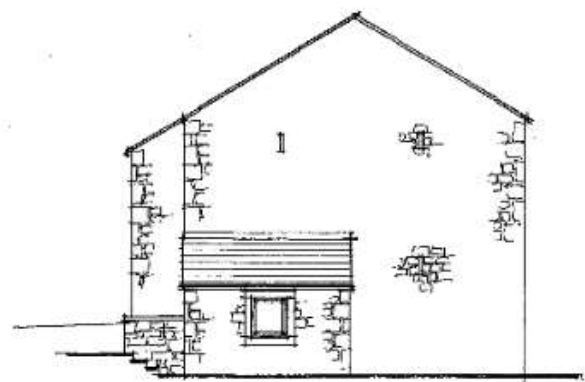

East Elevation

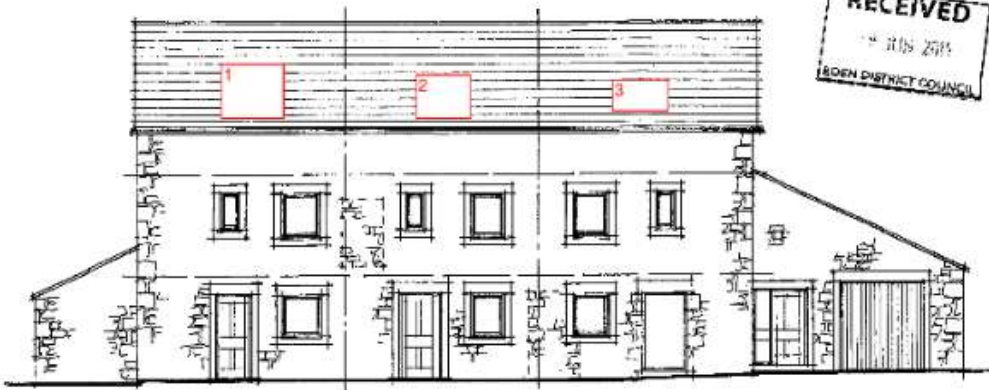


North Elevation

This drawing is prepared for the purpose of a preliminary design approval. ALL INFORMATION IS PROVISIONAL AND SUBJECT TO SITE VISITING. DO NOT SCALE FROM THIS DRAWING.



South Elevation

J. Birch Architect, R.I.B.A., The Old Tannery, Malton Lane, Brailley, Kettleby, West Yorkshire, YO20 1DF

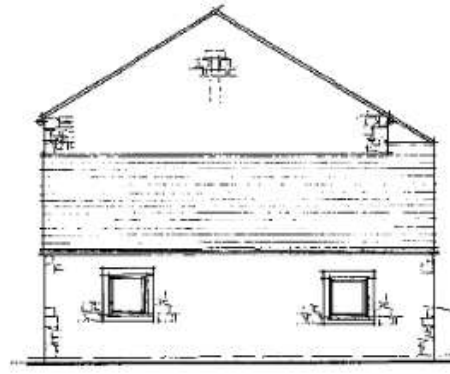

West Elevation

Proposals
Roundthwaite Abbey
Convert barn to four
3no 3 bedroom Dwellings
Scale 1/100
January 2015

3/14/0506