

# 208024\_Herdwick\_Romney\_Suffolk\_Texel\_Crofts\_Little\_Salkeld\_Penrith\_Location\_Plan



**STREET NAMING AND NUMBERING**  
 BNN REF: 208024  
 PLANNING REF: 190907  
 NEW DEVELOPMENT OF RESIDENTIAL HOUSES  
 4 HOUSES WITH ACCESS FROM THE EXISTING HIGHWAY  
 HERDWICK CROFT  
 SUFFOLK CROFT  
 ROMNEY CROFT  
 LITTLE SALKELD  
 PENRITH  
 CATO 1N1



No.	Date	Revisions	By
1	19/02/20	Initial design	AS
2	19/02/20	Client feedback	AS
3	19/02/20	Final design	AS

**ALPHA DESIGN**  
 Architectural Services  
 Member of the Chartered Institute of Architectural Technicians  
 Tel: 01206 925299 email: info@alphadesign.co.uk


**Project**  
 FORMER THOMPSON MILL,  
 LITTLE SALKELD

**Client**  
 CITADEL HOMES (CUMBRIA) LTD.

**Drawing**  
 REVISED SITE PLAN  
 Scale: 1:500 (D & S) Drawn: GH  
 Created: 2020 - AUGUST 2016

**Drawing No.**  
 19/02/1917 - 02 b)

This drawing and design is copyright and must not be reproduced in part or in whole without prior written consent. Contractors must verify all dimensions on site before commencing work or proceeding with drawings.

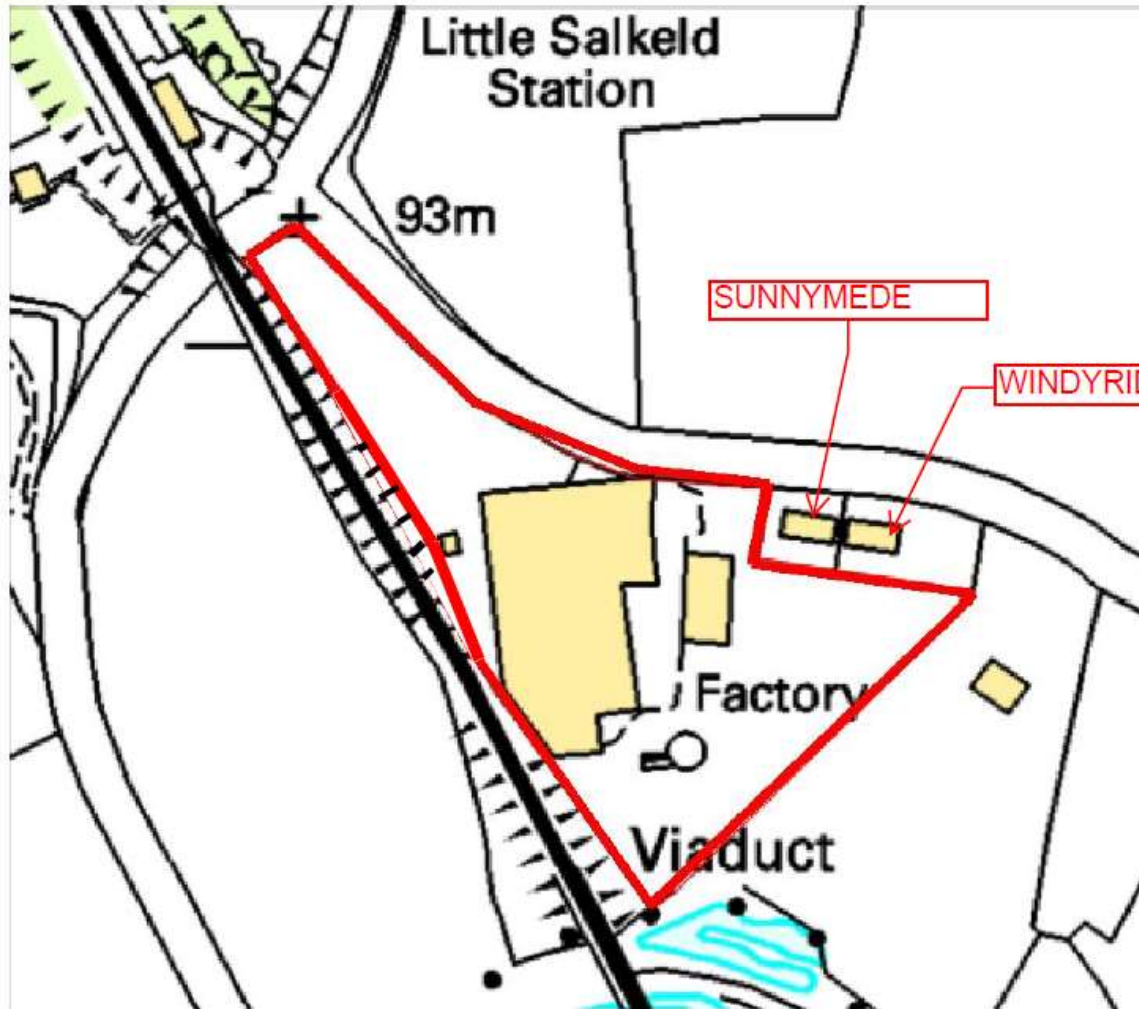

---

**Site Location Plan**

---

New Dwellings at Former Thomson  
Mill Factory, Little Salkeld

---

For Citadel Estates Ltd

---

Dwg no: 01

---

Scale: 1to1250

---

Paper size: A4

---

Sandy Johnston Architect RIBA

SITE LOCATION PLAN 1:1250