


# 20/8058-Caledonia\_House\_Hutton\_Roof\_Penrith\_Location\_Plan

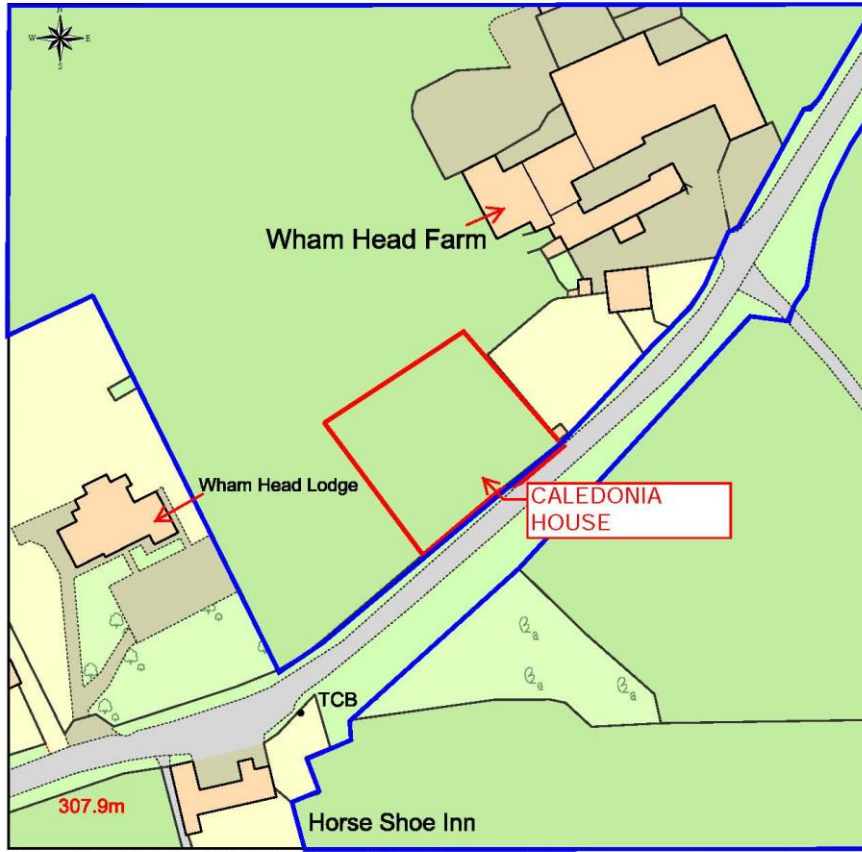

This Plan includes the following Licensed Data: OS MasterMap Colour PDF Location Plan by the Ordnance Survey National Geographic Database and incorporating surveyed revision available at the date of production. Reproduction in whole or in part is prohibited without the prior permission of Ordnance Survey. The representation of a road, track or path is no evidence of a right of way. The representation of features, as lines is no evidence of a

0m 20m 40m 60m 80m 100m

Scale: 1:1250, paper size: A4

**STREET NAMING AND NUMBERING**

SNN REF; 20/8058  
 PLANNING REF; 7/2019/3163 (Lake District NPA)  
 B/REGS REF; 20/6102

CALEDONIA HOUSE  
 HUTTON ROOF  
 PENRITH  
 CA11 0XS



**APPROVED**

*Eden*  
 District Council

Mension House, Friargate,  
 Penrith, CA11 7YX  
 Tel: 01768 891821  
 www.eden.gov.uk

**plans ahead** by emapsite™

Prepared by: Ian Cleasby, 17-09-2019



Proposed Ground Floor Plan  
Scale 1:100



Proposed First Floor Plan  
Scale 1:100

Revision: P - Planning Application		15-12-2019
<b>Ian Cleasby Drafting &amp; Design</b>		
<small>East View, Torquay, Devon, Cornwall CA22 2SE Mobile: 01404 750200 Phone: 01782 892022 Email: ian@cleasby.co.uk Web: www.cleasby.co.uk</small>		
Drawing Title: Floor Plans		
Project Name: Wham Head House		
Drawing Number: 752-3		
Scale: As shown on A3	Date: 10-9-2019	Drawn by: ian@cleasby.co.uk

Do not scale this drawing, use dimensioned sizes only