


## 20-8100 – Helvellyn House Howtown Location Plan

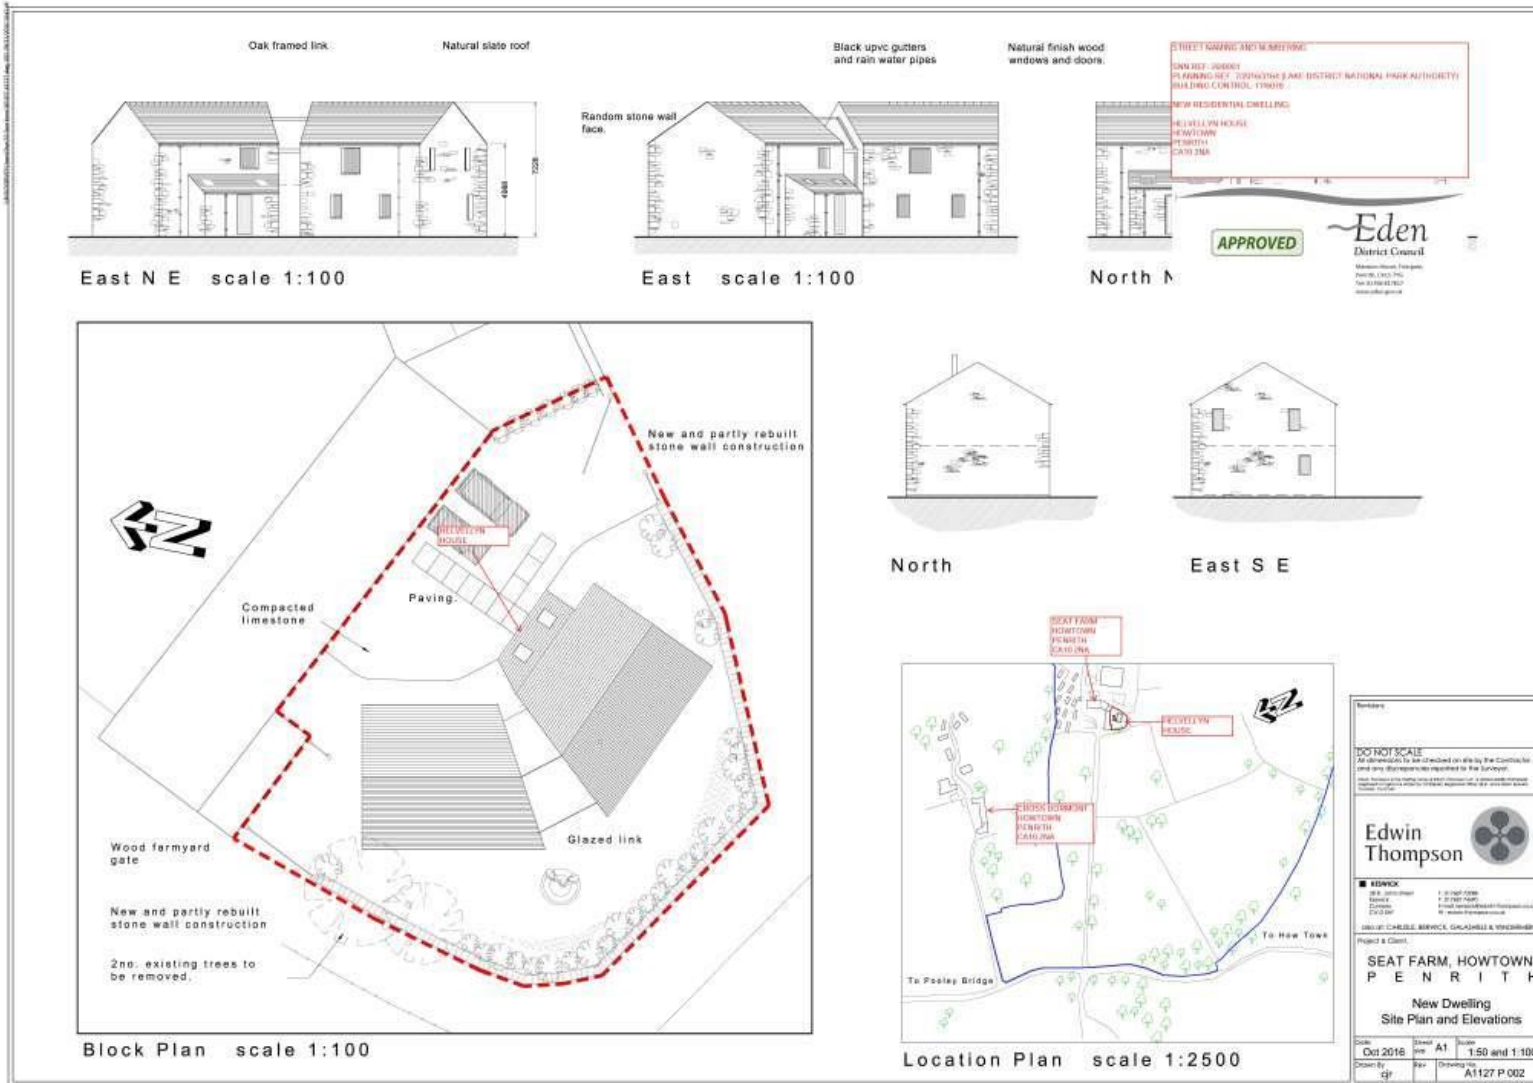

**Edwin Thompson**

**SEAT FARM, HOWTOWN, PENRITH**

**New Dwelling**

**Site Plan and Elevations**

Scale: Oct 2016  
 Drawn by: [signature]  
 Checked by: [signature]  
 Date: 15/10/2016  
 Scale: A1 1:50 and 1:100  
 Drawing No: A1127 P-002