




16/8094 – 3D Castlegate, Penrith

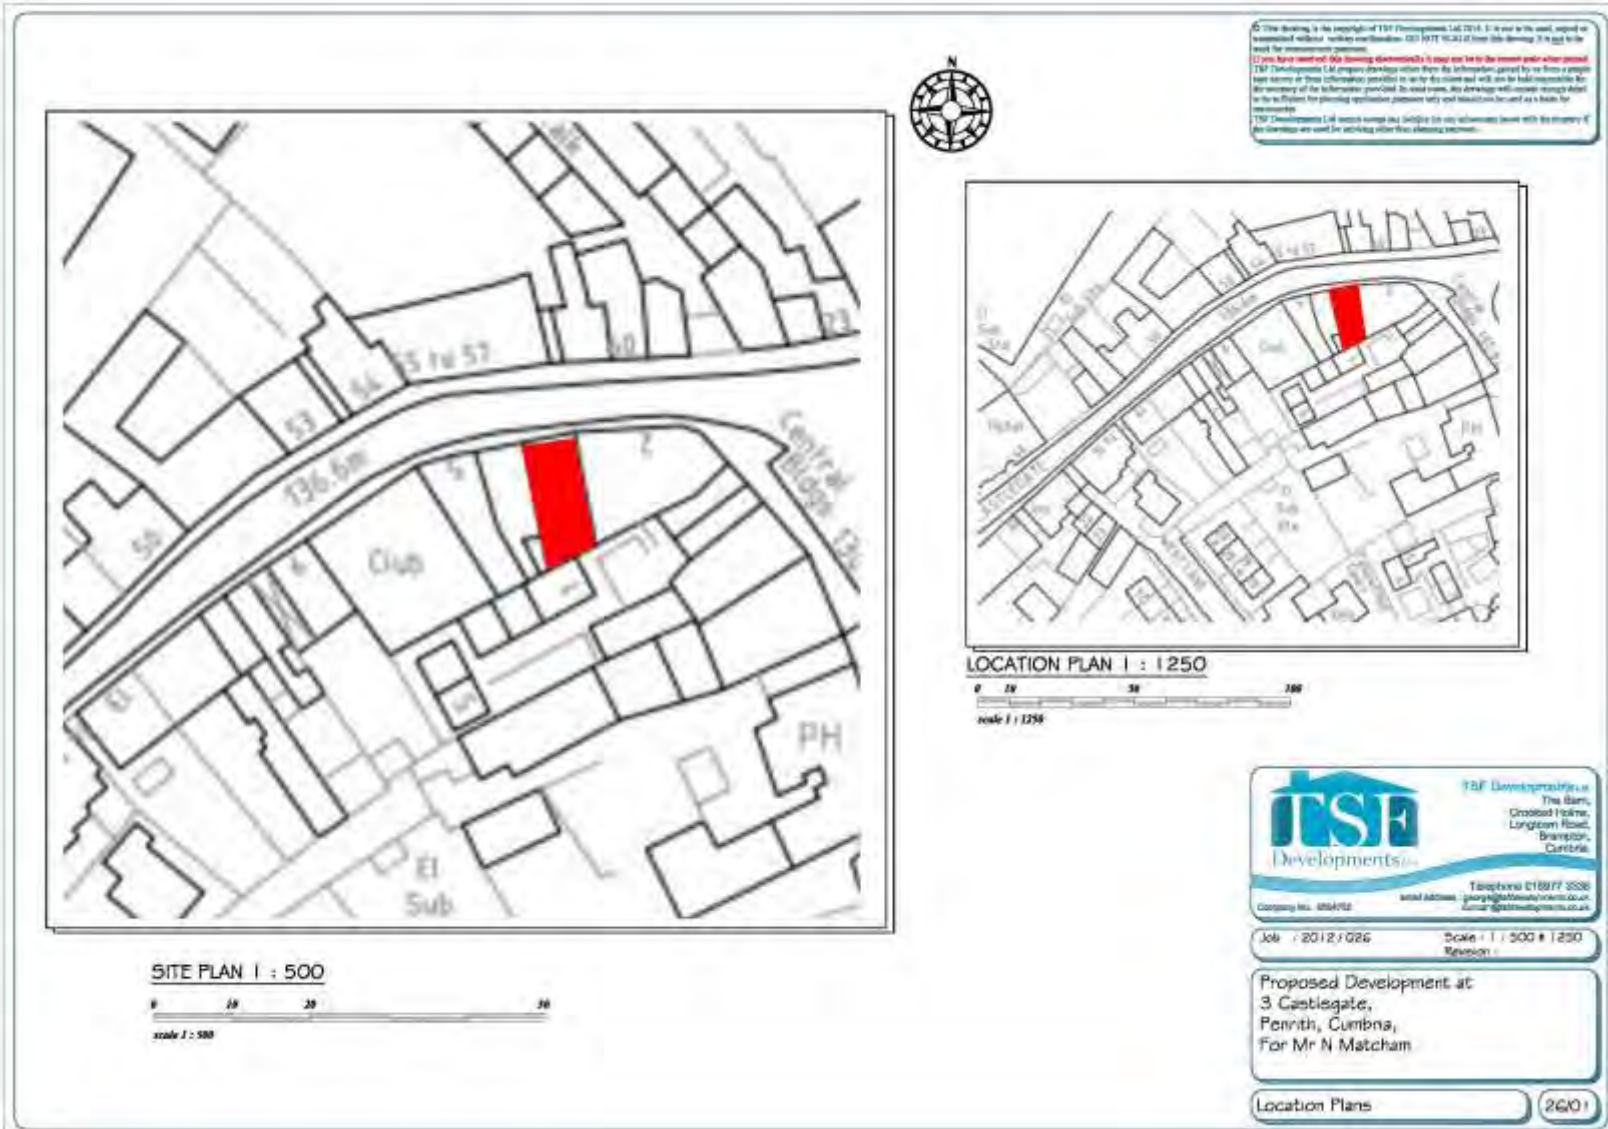

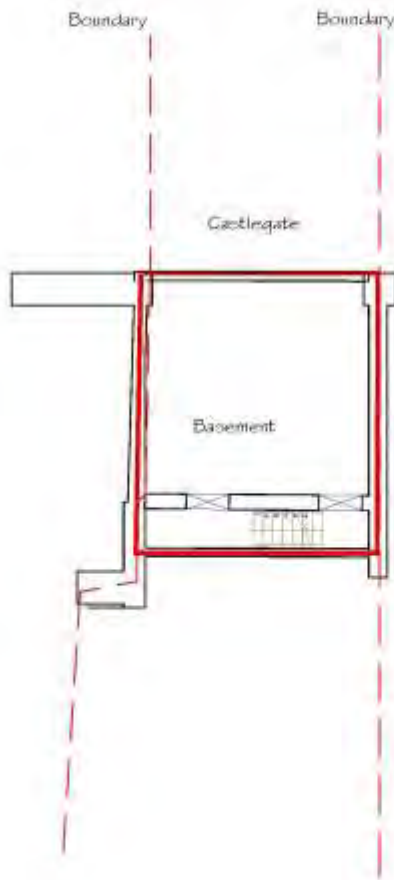

Existing Basement Plan

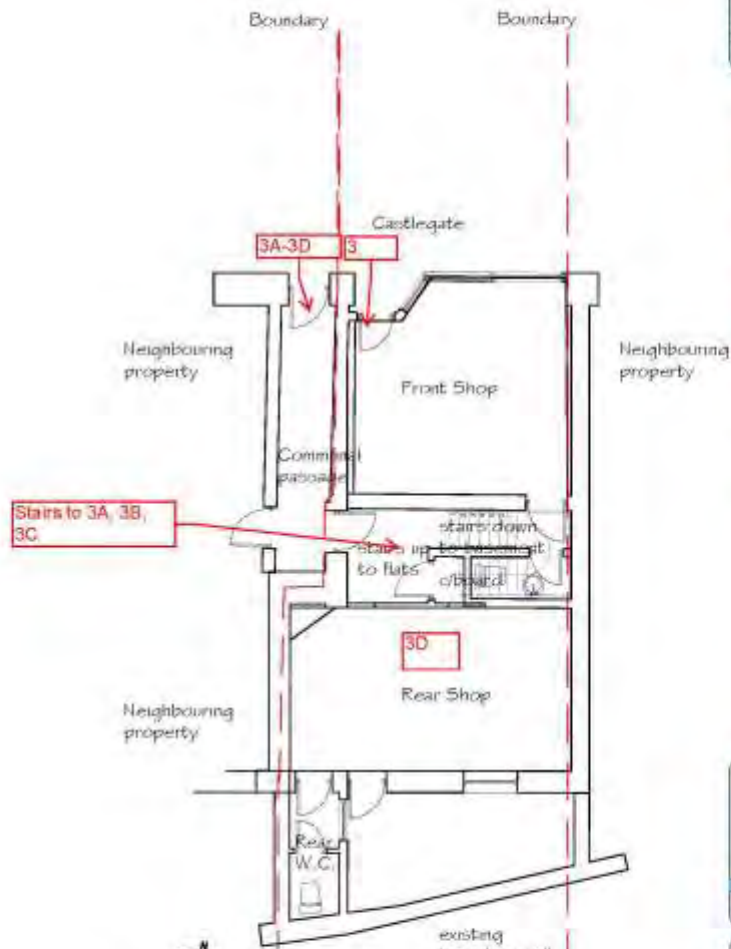

Existing Ground Floor Plan

© T&F Developments Ltd 2011. It is not to be used, copied or printed without written permission. T&F DEVELOPMENTS LTD 2011. If you have received this drawing electronically it may not be in the correct scale. Please refer to the drawings for scale. T&F Developments Ltd is not responsible for any errors or omissions in this drawing. It is intended to be used for planning purposes only. It is not intended to be used for any other purpose. T&F Developments Ltd is not responsible for any errors or omissions in this drawing. It is intended to be used for planning purposes only. It is not intended to be used for any other purpose. It is not intended to be used for any other purpose.

STREET NAMING AND NUMBERING
 Conversion of former shop store to residential flat

Planning Ref. 15/1150
 SNN Ref. 16/8094
 Grid Ref. 351453.530075

3D
 Castlegate
 Penrith
 CA11 7HZ

APPROVED

T&F Developments Ltd
 The Belfry
 Crooked Holme
 Longcarr Road
 Brampton
 Cumbria

Telephone: 015977 3328
 www.tandfdevelopments.co.uk
 email: info@tandfdevelopments.co.uk

Company No: 604732

Job: 1-2011-27-026 Scale: 1:1000
 Revision: 1

Proposed Development at
 3 Castlegate,
 Penrith, Cumbria,
 For Mr N Matcham

Existing basement and ground 28/1/06