


# 16/8110 – Lavender Barn and Lilac Barn, Bolton

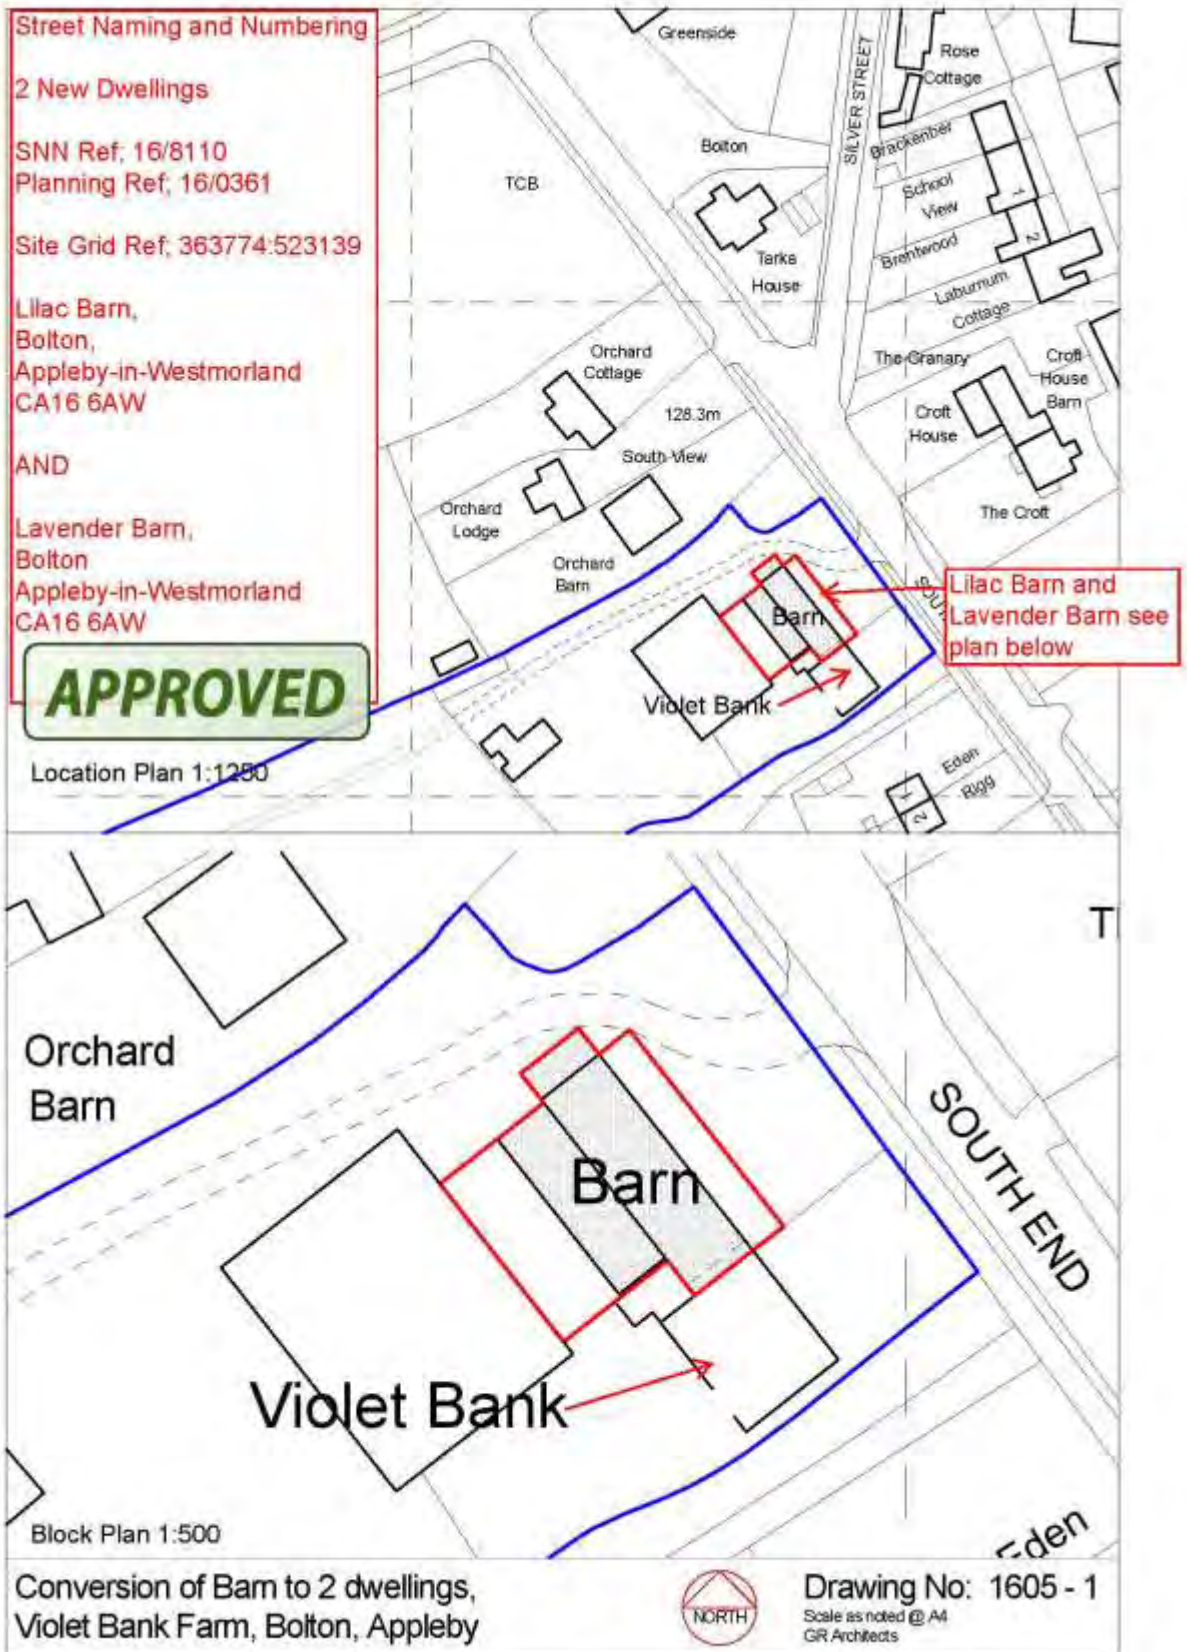




Section AA



Section BB

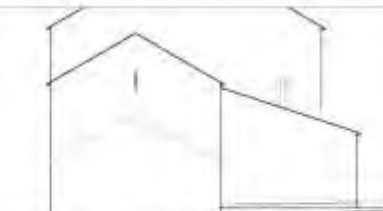

N-W Elevation



SW Elevation



N-E Elevation



First Floor Plan



Ground Floor Plan

Violet Bank

ROAD KNOWN AS SOUTH END

Conversion of barn to 2 dwellings  
 Violet Bank Farm  
 Bolton, Appleyby  
 Mr & Mrs D Baxter  
 Proposed



Finishes	
Open Roof	Stone
Linen to roof	Calculated tile
Rainwater goods	UPVC
Walls	Rendered
Windows & doors	UPVC
Large glass windows	Double framed & painted

Scale: 1:50 1:100 1:200 1:500 1:1000 1:2000 1:5000 1:10000

Ref No: 1605 - 3

APP-1605-3-01