


17/8036 – 4 The Stackyard, Crackenthorpe

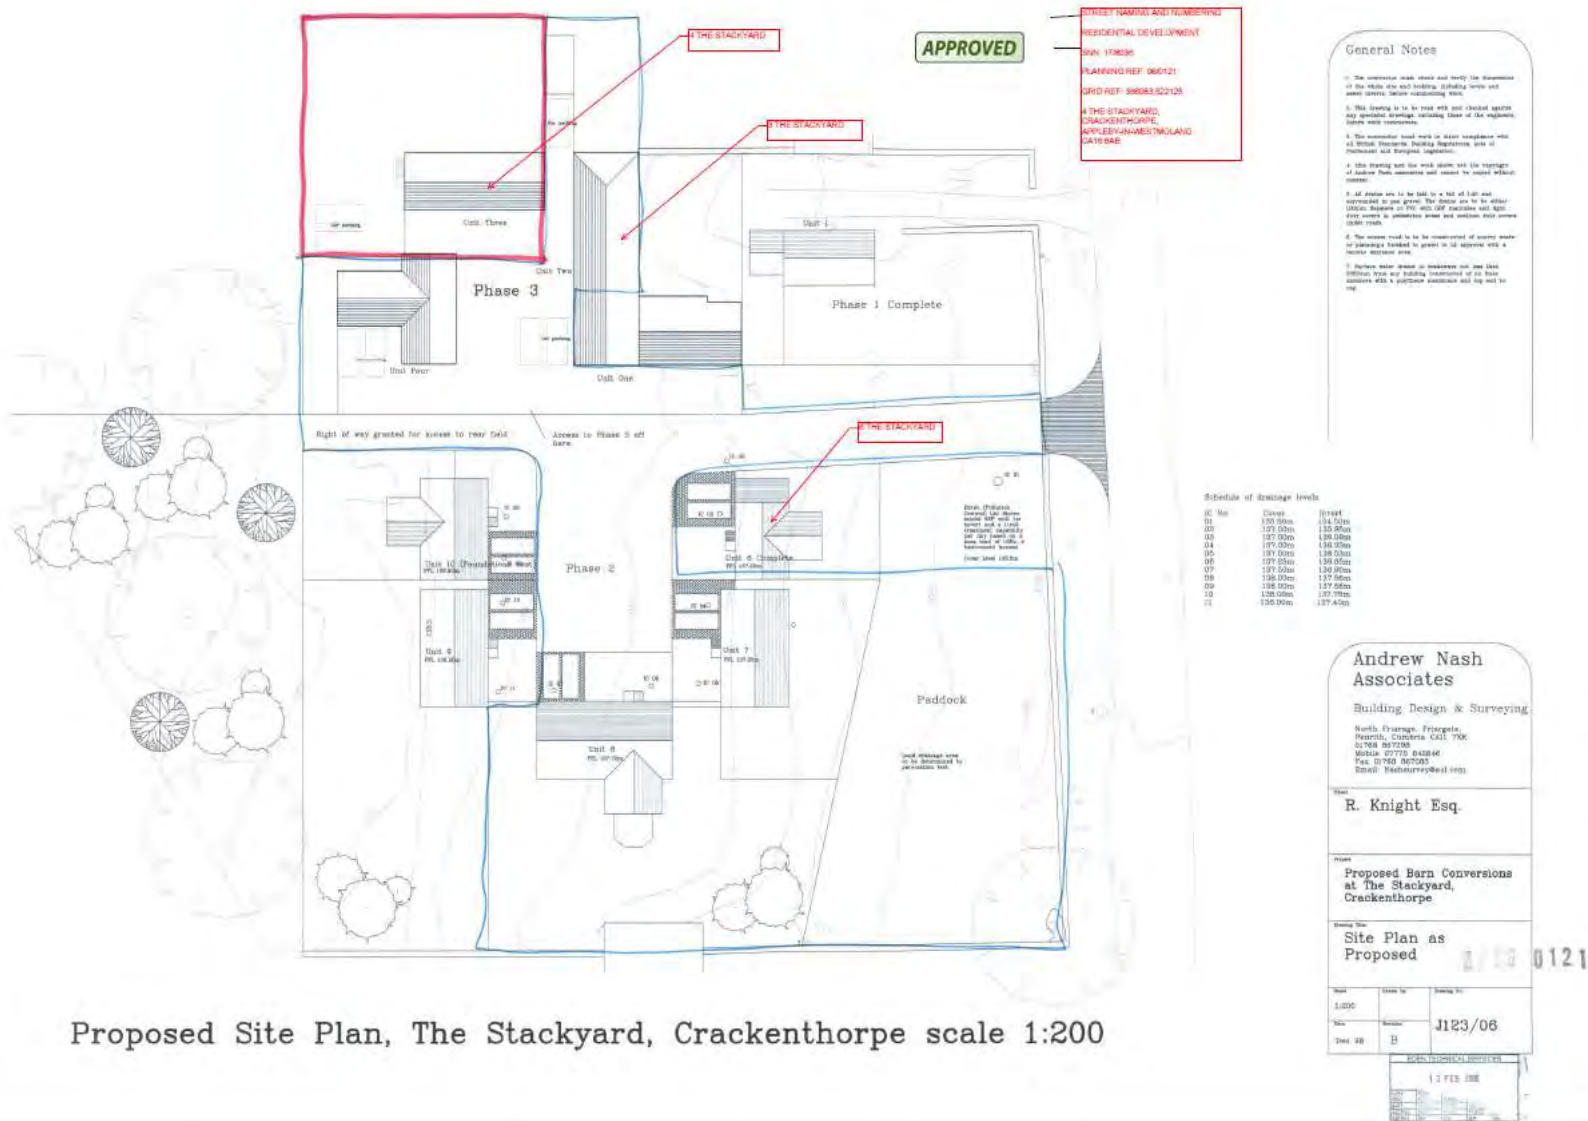


Proposed Site Plan, The Stackyard, Crackenthorpe scale 1:200

13 FEB 2006

ANDREW NASH ASSOCIATES

BUILDING DESIGN & SURVEYING

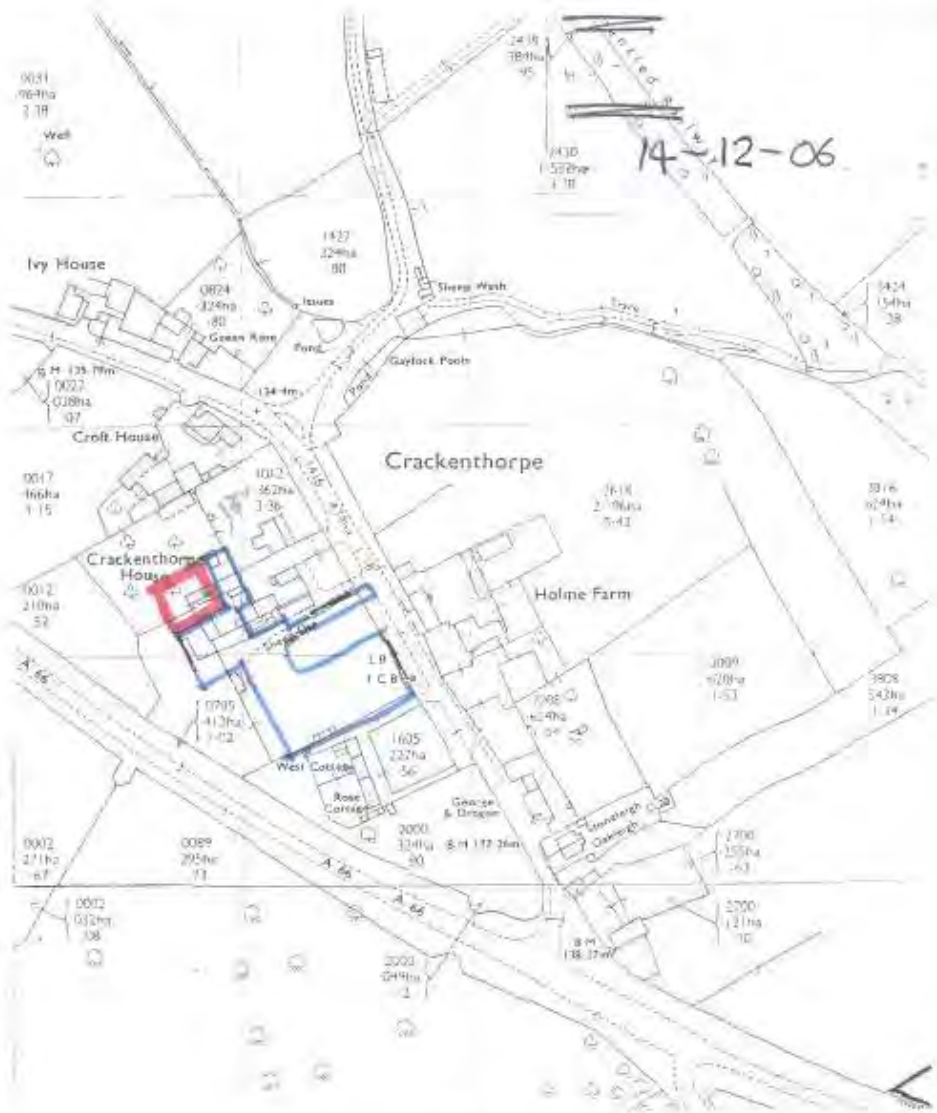

Sole Principal Andrew R. Nash MRICS Dip Bldg Cons MBEng MIAS

1:2500
3/06 0121



North Friarage
Friarage
Penrith, Cumbria
CA11 7XR
☎ 01768 867298
☎ 01768 867063
Email: Nashsurvey@aol.com