


21/8112 Cliburn Dwellings

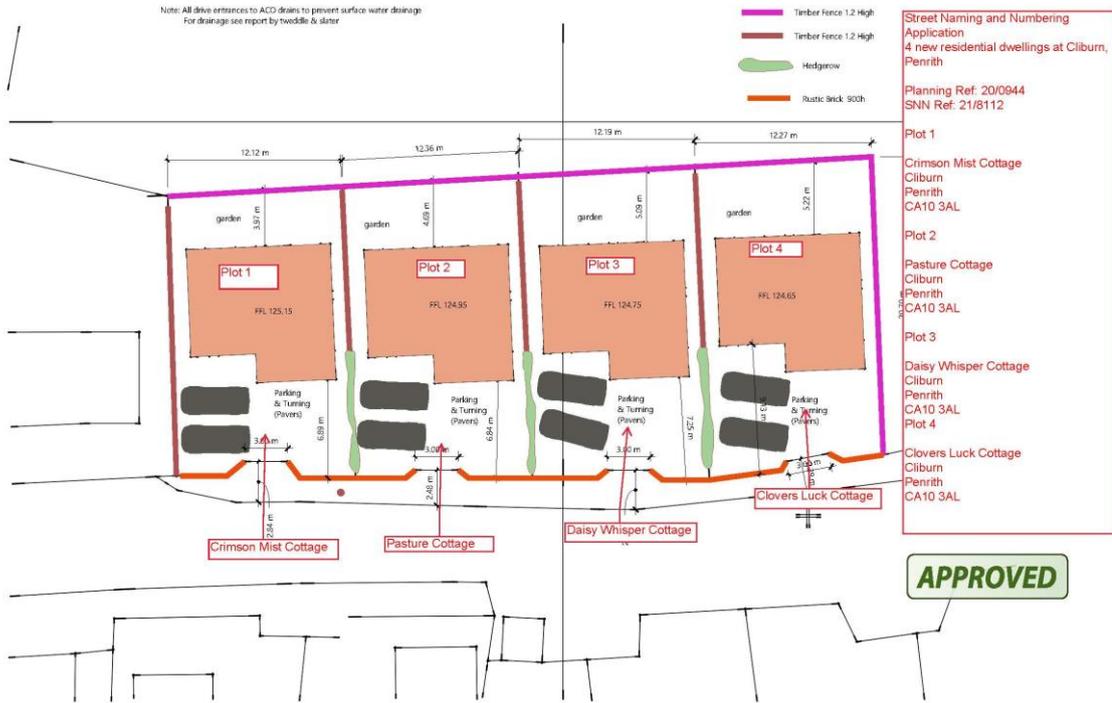

Street Naming and Numbering Application
 4 new residential dwellings at Cliburn, Penrith

Planning Ref: 20/0944
 SNN Ref: 21/8112


Plot 1
 Crimson Mist Cottage
 Cliburn
 Penrith
 CA10 3AL

Plot 2
 Pasture Cottage
 Cliburn
 Penrith
 CA10 3AL

Plot 3
 Daisy Whisper Cottage
 Cliburn
 Penrith
 CA10 3AL

Plot 4
 Clovers Luck Cottage
 Cliburn
 Penrith
 CA10 3AL

Project Housing Development Cliburn Site Plan	Client Frank Scott Homes PL	Date 22.01.21	Scale 1:200	
		Drawn by JHB 01.021	Rev. A	

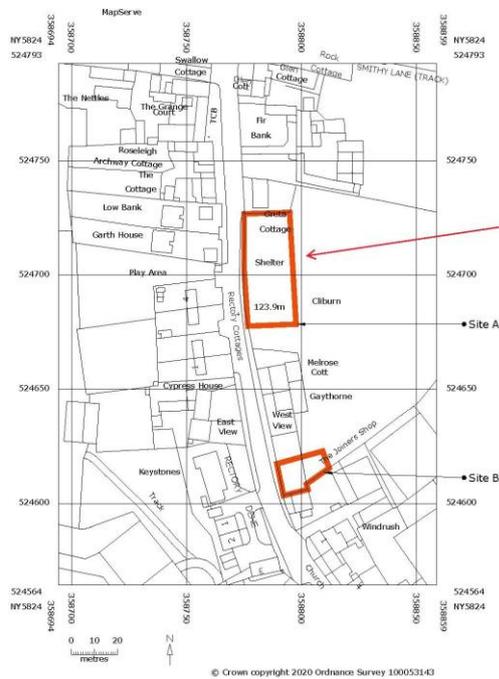

Street Naming and Numbering Application
 4 new residential dwellings at Cliburn, Penrith

Planning Ref: 20/0944
 SNN Ref: 21/8112

Plot 1
 Crimson Mist Cottage
 Cliburn
 Penrith
 CA10 3AL

Plot 2
 Pasture Cottage
 Cliburn
 Penrith
 CA10 3AL

Plot 3
 Daisy Whisper Cottage
 Cliburn
 Penrith
 CA10 3AL

Plot 4
 Clovers Luck Cottage
 Cliburn

APPROVED

Project Housing Development Cliburn Site Plan B	Client Frank Scott Homes PL	Date 22.01.21	Scale 1:200	
		Drawn by JHB 01.021	Rev. A	