




218104-Drapers House-Outfitters House-Tailors House-Newbiggin-on-Lune Location Plan




second floor - as proposed




north east elevation - as proposed

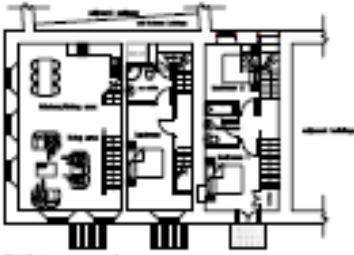


first floor - as proposed




north east elevation - as proposed

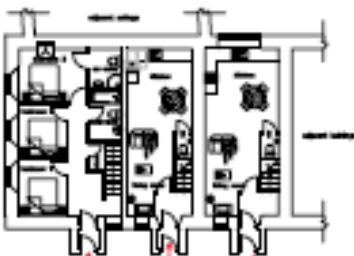


ground floor - as proposed



north east elevation - as proposed



TAILORS HOUSE  
DRAPERS HOUSE  
OUTFITTERS HOUSE

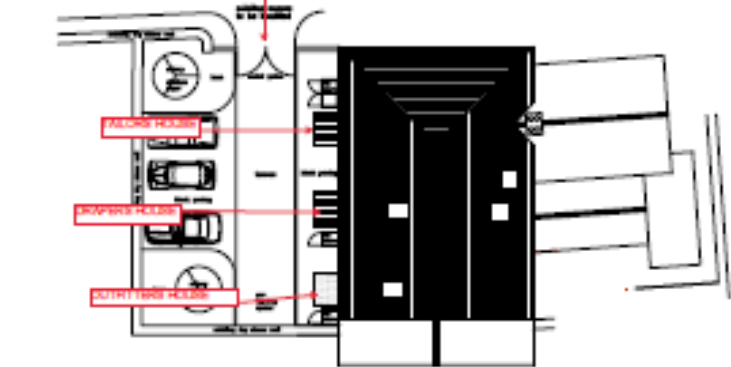

ACCESS FROM MAIN STREET, NEWBIGGIN-ON-LUNE

TAILORS HOUSE  
DRAPERS HOUSE  
OUTFITTERS HOUSE


north east elevation - as proposed  
(including front and back windows)

**STREET NAMING AND NUMBERING**  
 SNN REF; 21/8104  
 PLANNING REF; E/12/408 - YDNPA APPLICATION  
 BUILDING REGS REF; 21/6401

Change of addresses/new addresses;

Removal of;  
 Owners Accommodation, The Warehouse, Newbiggin-on-Lune and  
 Biggins Day Nursery, Newbiggin-on-Lune

New addresses;  
 TAILORS HOUSE  
 DRAPERS HOUSE  
 OUTFITTERS HOUSE  
 NEWBIGGIN-ON-LUNE  
 KIRKBY STEPHEN  
 CA17 4NT




APPROVED Eden District Council

for a planning application  
 for a planning application  
 for a planning application


for & more in detail

proposed dwellings  
 former day nursery  
 newbiggin on lune  
 kirby stephen

plans and elevations  
 as proposed



ARCHITECTURAL FIRM

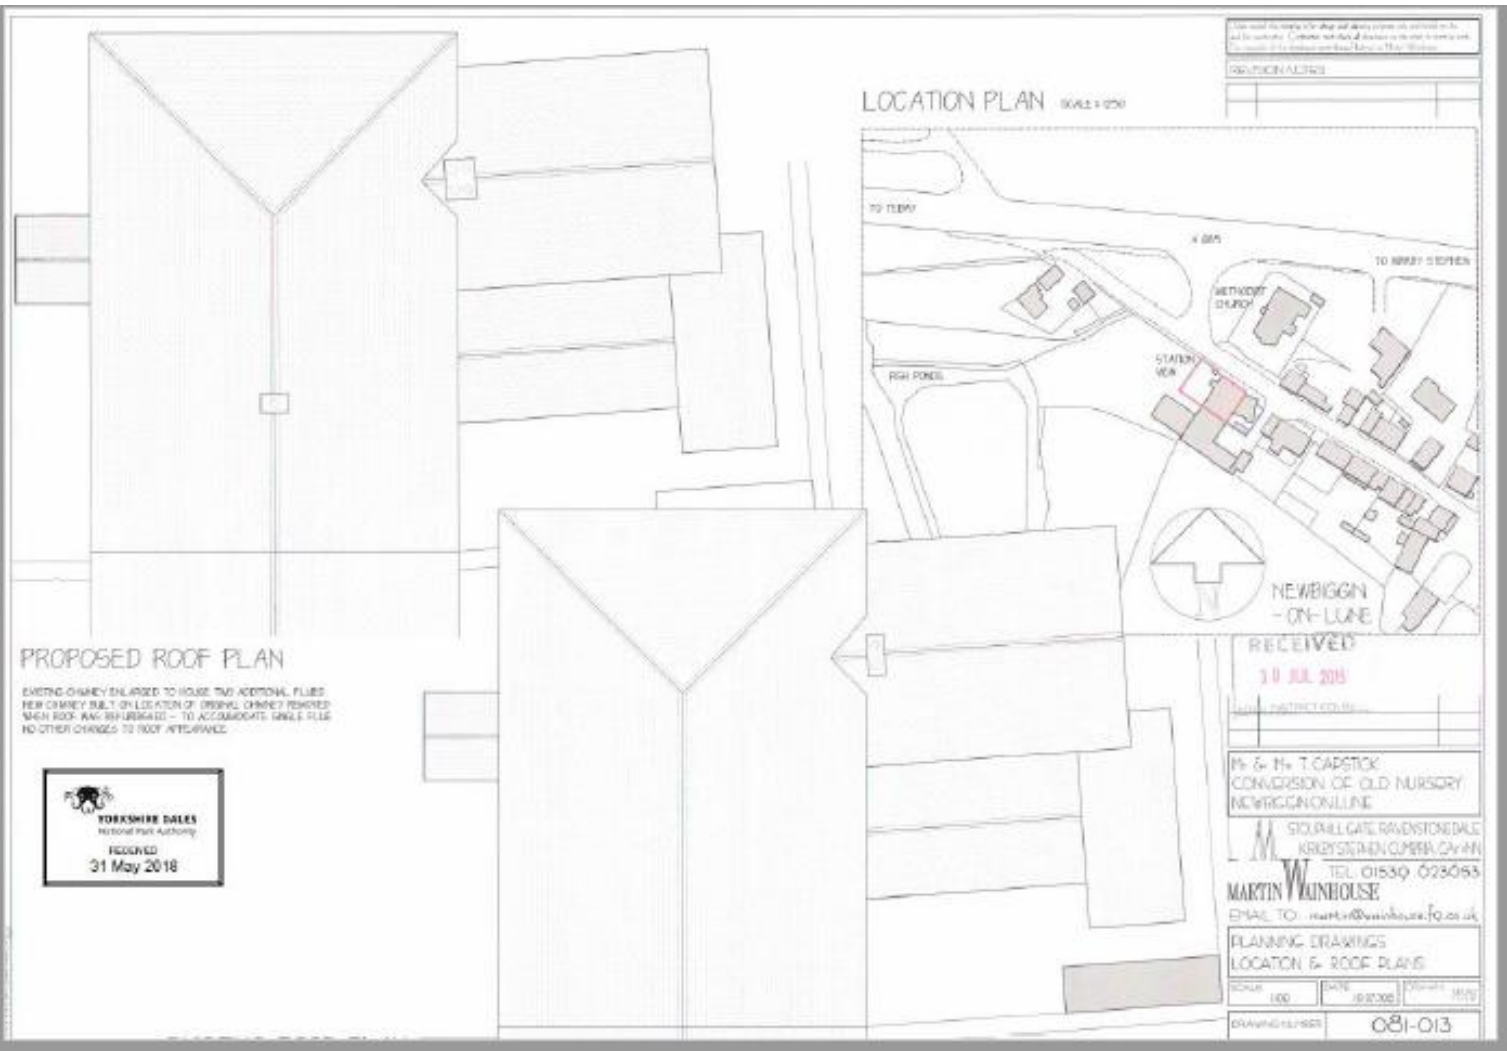

See notes on sheets 081-014 and 081-015 for details of the proposed works and the location of the proposed works. The location of the proposed works is shown on this sheet.

REVISIONS	

LOCATION PLAN (SCALE 1:250)

**PROPOSED ROOF PLAN**  
 EXISTING CHIMNEY ENLARGED TO HOUSE TWO ADDITIONAL FLUES  
 NEW CHIMNEY BUILT IN LOCATION OF ORIGINAL CHIMNEY REMOVED  
 MAIN ROOF AND REFRIGERATED - TO ACCOMMODATE SINGLE FLEE  
 NO OTHER CHANGES TO ROOF ATTENDED.



RECEIVED  
 30 JUL 2018  
 DISTRICT COUNCIL

M & M T CAPTICK  
 CONVERSION OF OLD NURSERY  
 NEWBIGGN ONLINE

510 DALL GATE RAVENSTONEBLE  
 KRYSSTONEN CUMBERLAND  
 TEL 01539 623065  
**MARTIN WAINHOUSE**  
 EMAIL TO martin@wainhouse.co.uk

PLANNING DRAWINGS  
 LOCATION & ROOF PLANS

SCALE	DATE	PROJECT
1:100	16/07/2018	081-013

DRAWING NUMBER: 081-013