



# 23/8069 Bastle Croft

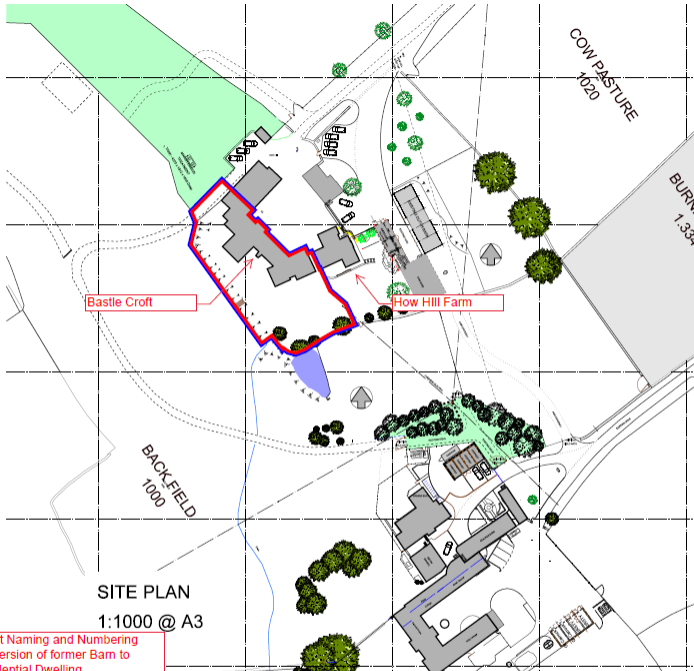

SITE PLAN  
1:1000 @ A3

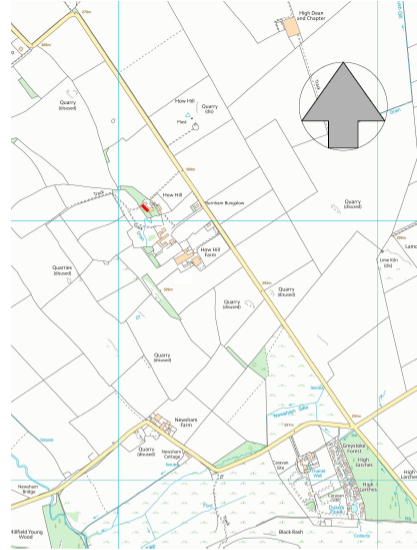

LOCATION PLAN

Street Naming and Numbering  
Conversion of former Barn to  
Residential Dwelling  
SNN Ref: 23/8069  
Planning Ref: 22/0276 & 22/0277  
UPRN: 10096613004  
Bastle Croft  
How Hill  
Hutton Roof  
Penrith  
CA11 0XY

CARROCK HOMES Ltd

How Hill, Hutton Roof  
Penrith, Cumbria, CA11 0XY.  
www.carrock.co.uk

**APPROVED**

Location Plan and Site Plan

Scale 1:1000 @ A3 Date 3 March 2022 Drawn MI Drawing Number

CH155/01