



24/8061 Old Helm View Byre

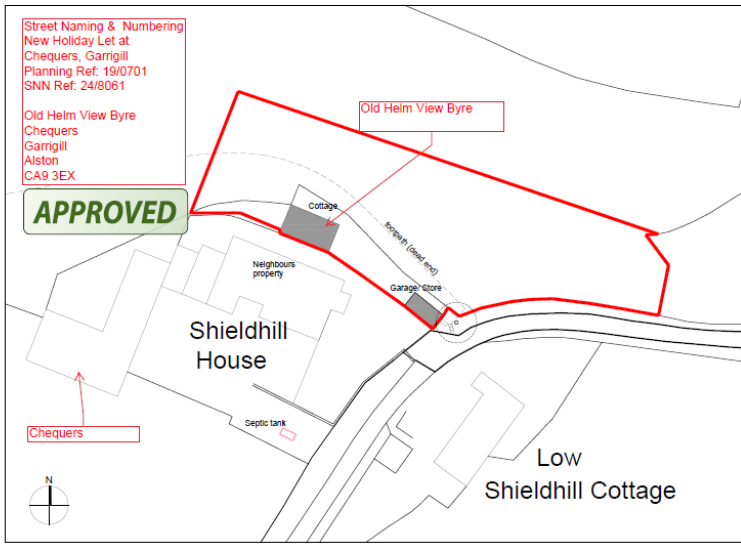

Site Plan scale 1:500

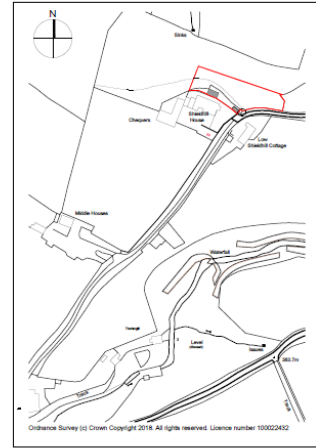

Location Plan scale 1:2500

<p>Notes:</p> <ul style="list-style-type: none"> The drawing is copyright and remains the property of CDD Design Ltd unless otherwise stated. CDD Design Limited is not responsible for any unauthorised amendments to the drawing and for incorrect construction of the drawing. All work and materials based on these drawings to be in accordance with current applicable Building Regulations and in compliance with all relevant Codes of Practice and CDD Standards. All dimensions to be verified in the field. The drawing is not to be copied. 	<p>0 10 20 30 40 50 Scale (metres)</p> <p>0 10 20 30 40 50 Scale (metres)</p>	<p>Job Title Proposed renovation of Hillside Cottage, Garrigill</p>	<p>Client Mr & Mrs Teeven</p>	<p>Job Title Site & Location Plan</p> <p>Scale: 1:500 & 1:250 @ A3 Date: AUG 2018 Drawn by: NB Checked by: .</p> <p>Drawing No.: TEE18S01_95-001_B</p>
<p>Planning</p> <p>This drawing is issued for the above purpose only and must not be used for any other purpose without the express permission of CDD Design Ltd.</p>	<p>0 10 20 30 40 50 Scale (metres)</p>	<p>Client Mr & Mrs Teeven</p>	<p>Scale: 1:500 & 1:250 @ A3 Date: AUG 2018 Drawn by: NB Checked by: .</p> <p>Drawing No.: TEE18S01_95-001_B</p>	<p>cb3 design RIBA #</p> <p>HEAD OFFICE: The Coak, Chequers, Hillside Cottage, Hillside, A1st01, CA9 3EX t: 01783 736661 e: info@cb3design.co.uk www.cb3design.co.uk</p> <p>SOUTH WEST OFFICE: Chertons House, 21 King Street, Penarth, Cardiff, CF35 9EG t: 01783 736661 e: info@cb3design.co.uk www.cb3design.co.uk</p> <p>GLASGOW OFFICE: Park House, Park Road, Glasgow, G4 6LJ t: 01783 736661 e: info@cb3design.co.uk www.cb3design.co.uk</p>