


18/8106-Apple-Blossom-Barn-Brough-Development-Plan

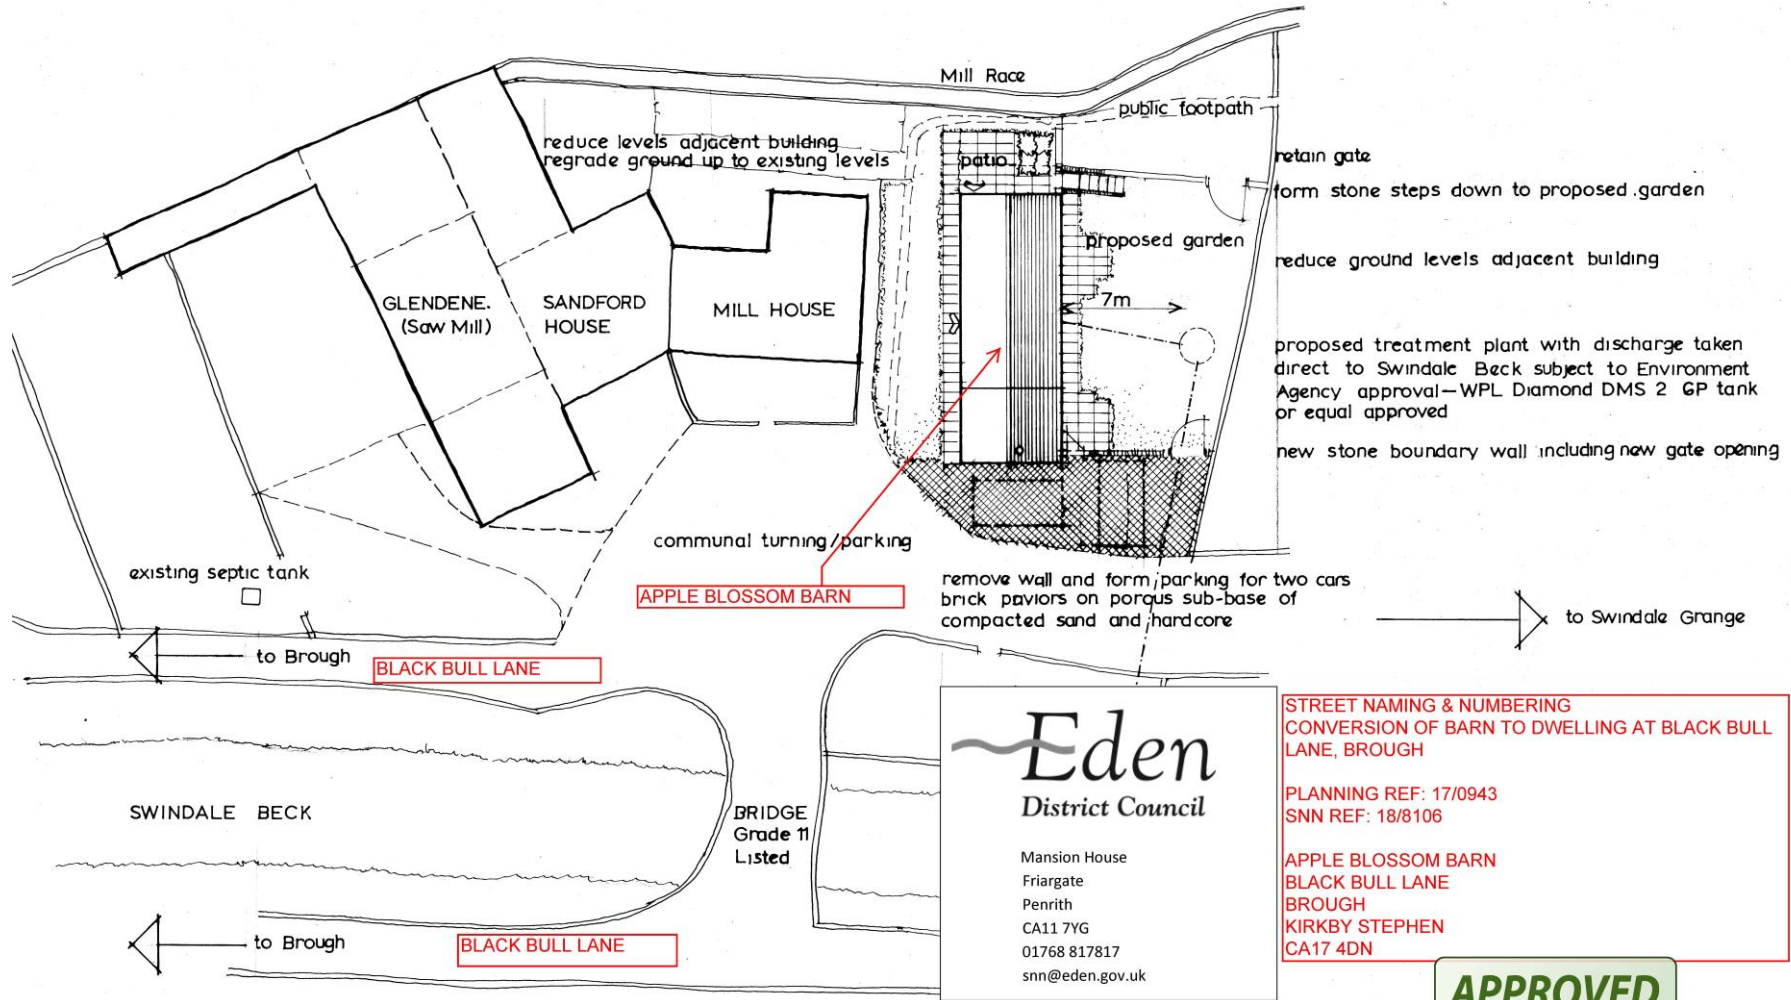


Eden
 District Council
 Mansion House
 Friargate
 Penrith
 CA11 7YG
 01768 817817
 smn@eden.gov.uk

STREET NAMING & NUMBERING
 CONVERSION OF BARN TO DWELLING AT BLACK BULL LANE, BROUGH
 PLANNING REF: 17/0943
 SNN REF: 18/8106
APPLE BLOSSOM BARN
 BLACK BULL LANE
 BROUGH
 KIRKBY STEPHEN
 CA17 4DN

APPROVED

STEWART HOOK MRICS. Chartered Building Surveyor
 No. 1 Fell View, Winton, Kirkby Stephen, Cumbria. CA17 4HW
 Tel. No. 017683 71467 Email stewart.hook@btinternet.com
 Project Mill House Barn, Brough, Kirkby Stephen. CA17 4DU
 Drg. Title Site Plan Jan 2011 1:250 Drg. No. 10/676/4