

18/8056 Danestead House The Butts Alston



Ordnance Survey. (c) Crown Copyright 2016. All rights reserved. Licence number 1000:

Street Naming and Numbering Application
New Build
Planning Ref: 16/1082
SNN Ref: 18/8056

Danestead House
The Butts
Alston
CA9 3JQ


Revision	Date	Amendment
----------	------	-----------

APPROVED

Address: Land at Gossipgate
Alston

Dwg Title: Site Location Plan

Dwg No: C1529-100 Scales: 1:1250 @A4

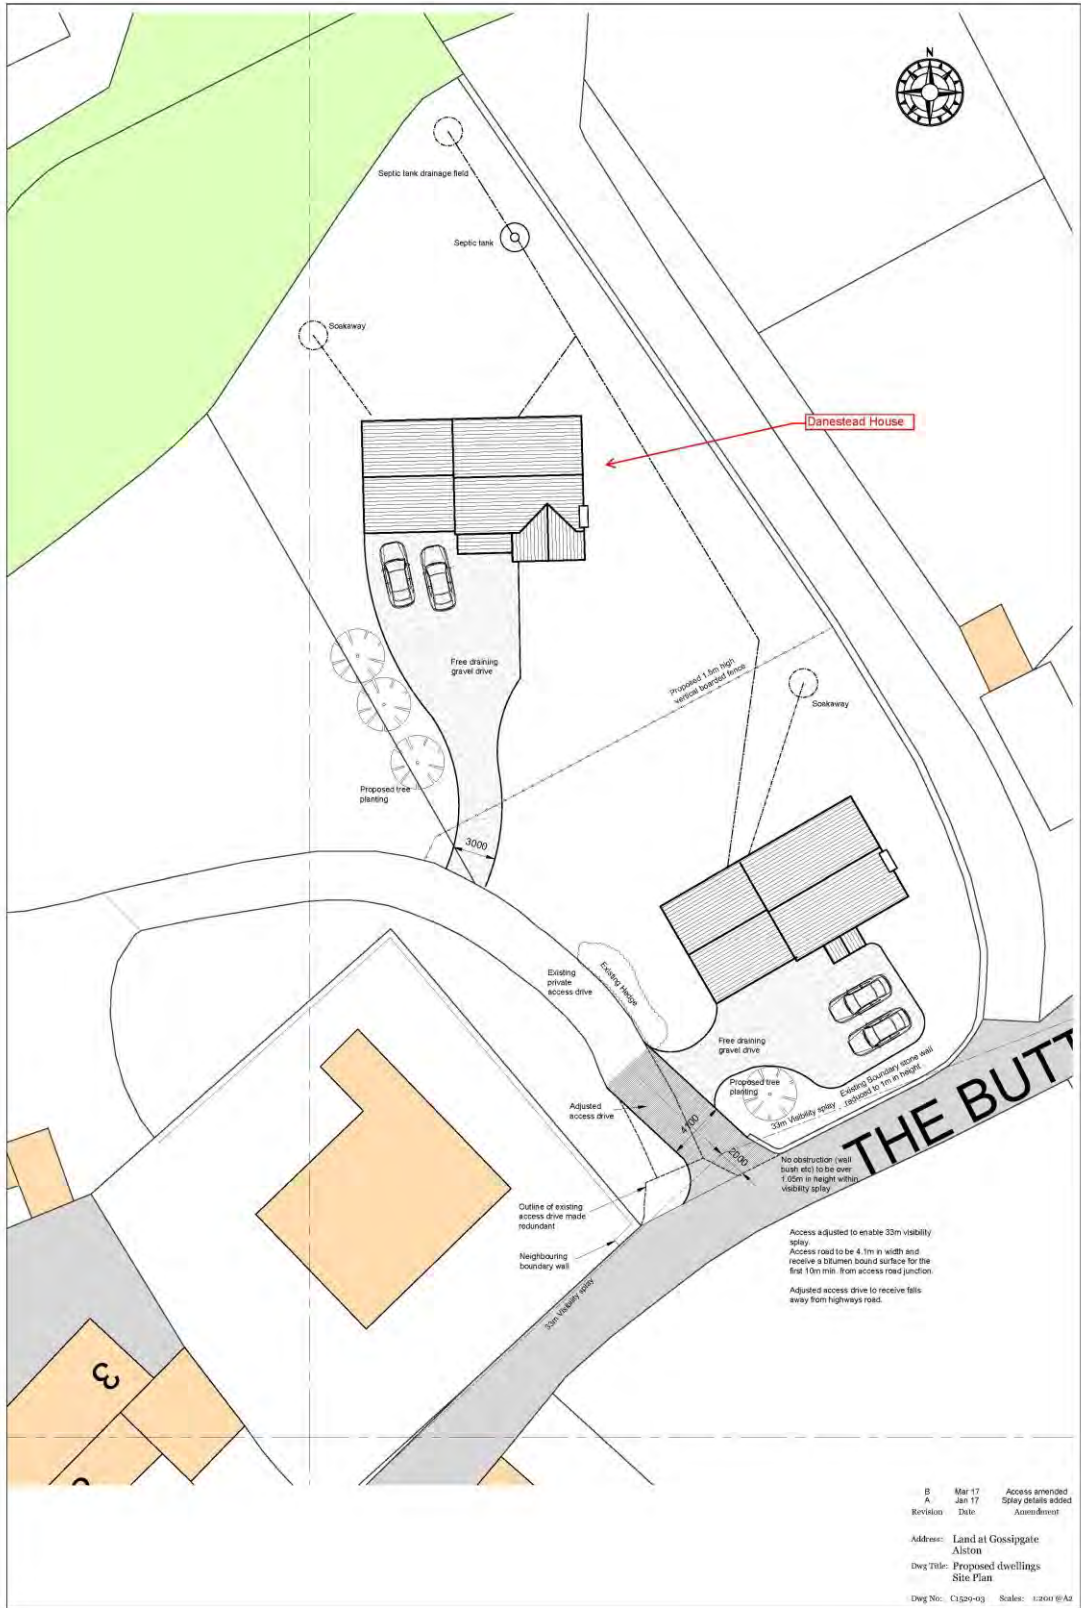

Revision	Date	Access amended
B	Mar 17	Access amended
A	Jan 17	Splay details added
		Approved

Address: Land at Gossigate
 Alston
 Dwg Title: Proposed dwellings
 Site Plan
 Dwg No: C1329-03 Scales: 1:200 @ A2