


208002-Laurel Mount, Bolton, Appleby-in-Westmorland Location Plan

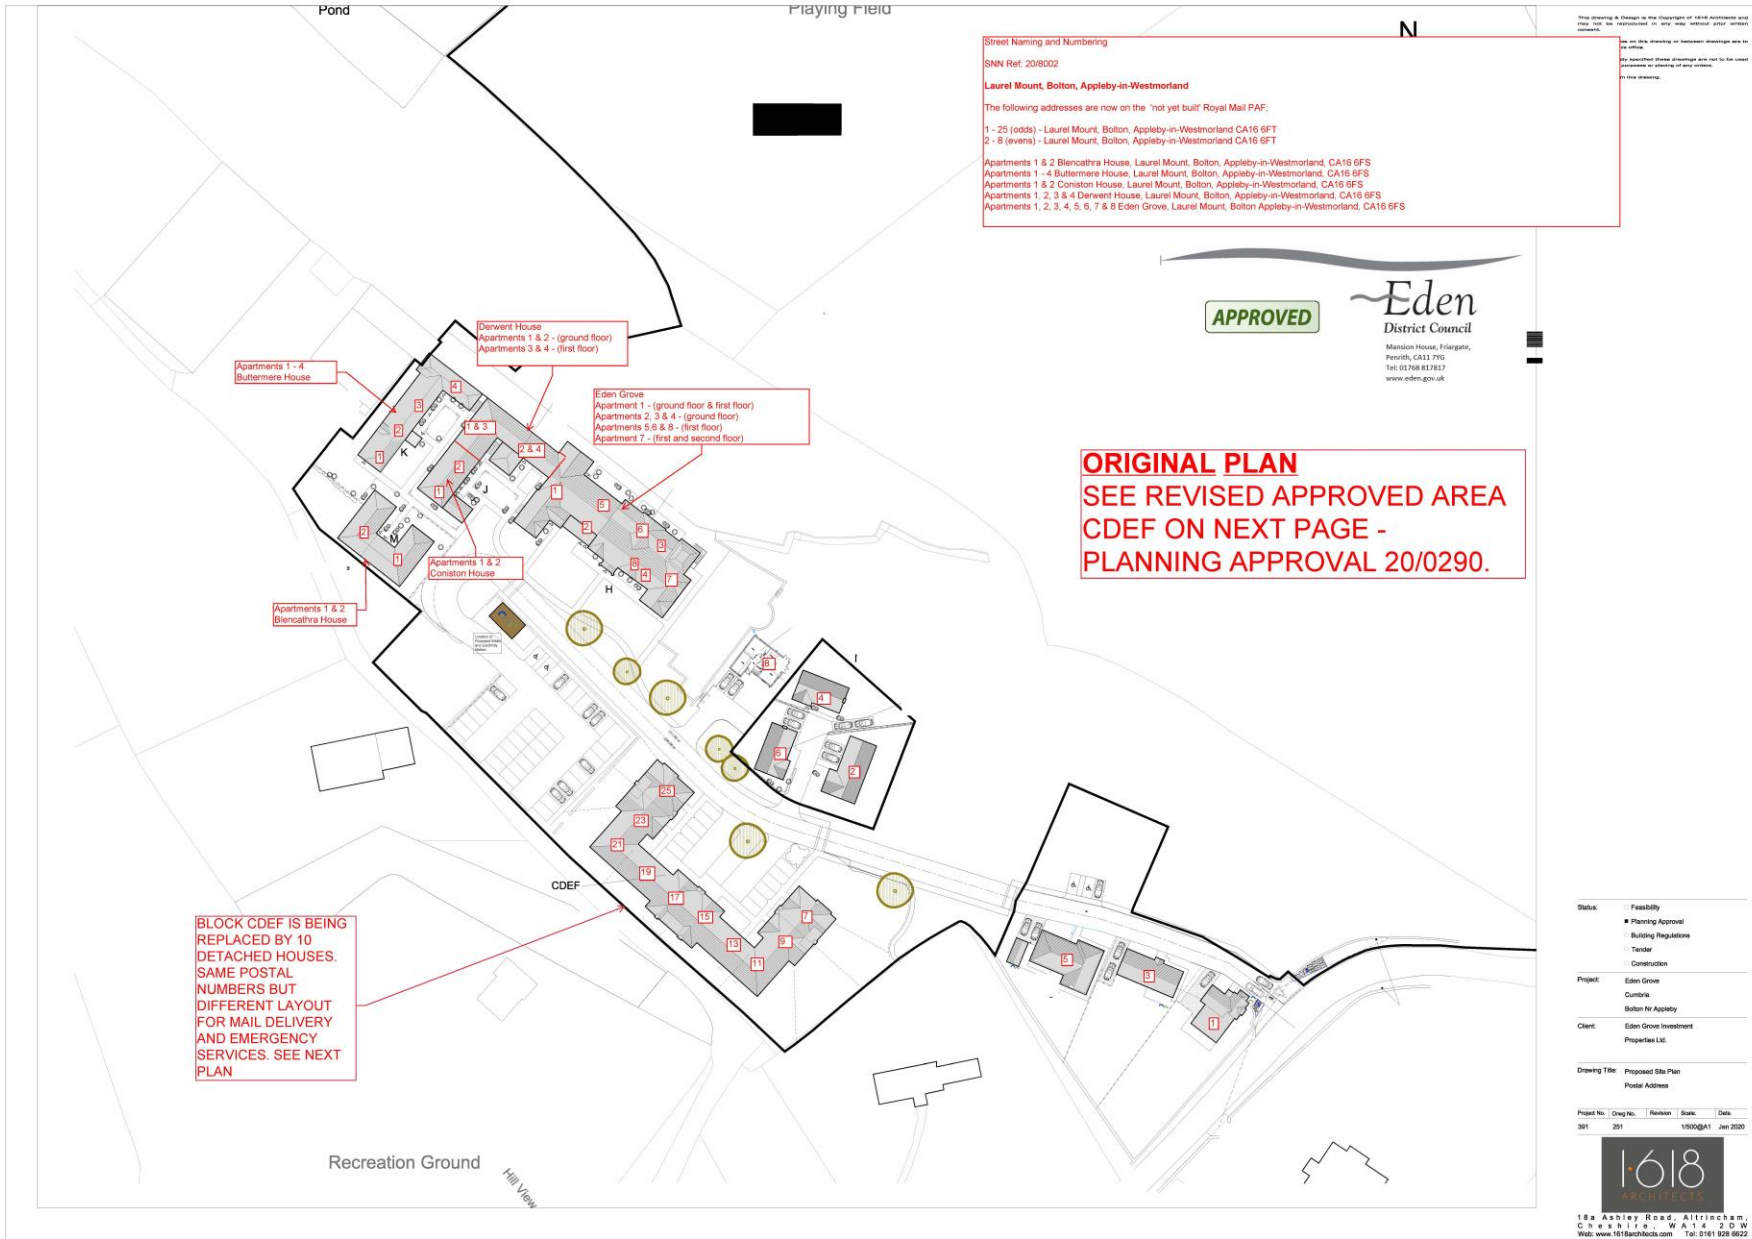

REVISED LAYOUT FOR POSTAL NUMBERS 7 - 25 (ODDS ONLY)
 Laurel Mount, Bolton, Appleby-in-Westmorland CA16 6FT

APPROVED

Eden
 District Council

Mansion House, Friargate,
 Penrith, CA11 7YG
 Tel: 01768 817817
 www.eden.gov.uk

Rev A - Layout amended to include
 10no plots. 12/03/20

- Status:
- Feasibility
 - Planning Approval
 - Building Regulations
 - Tender
 - Construction

Project: Eden Grove
 Cumbria
 Bolton Nr Appleby


Client: Eden Grove Investment
 Properties Ltd

Drawing Title: Proposed Site Plan

Project No	Dwg No	Rev No	Scale	Date
391	401		1:500@A3	Mar 20



18a Ashley Road, Alltrincham,
 Cheshire, WA14 4DW
 Web: www.1618architects.com Tel: 0161 928 8622

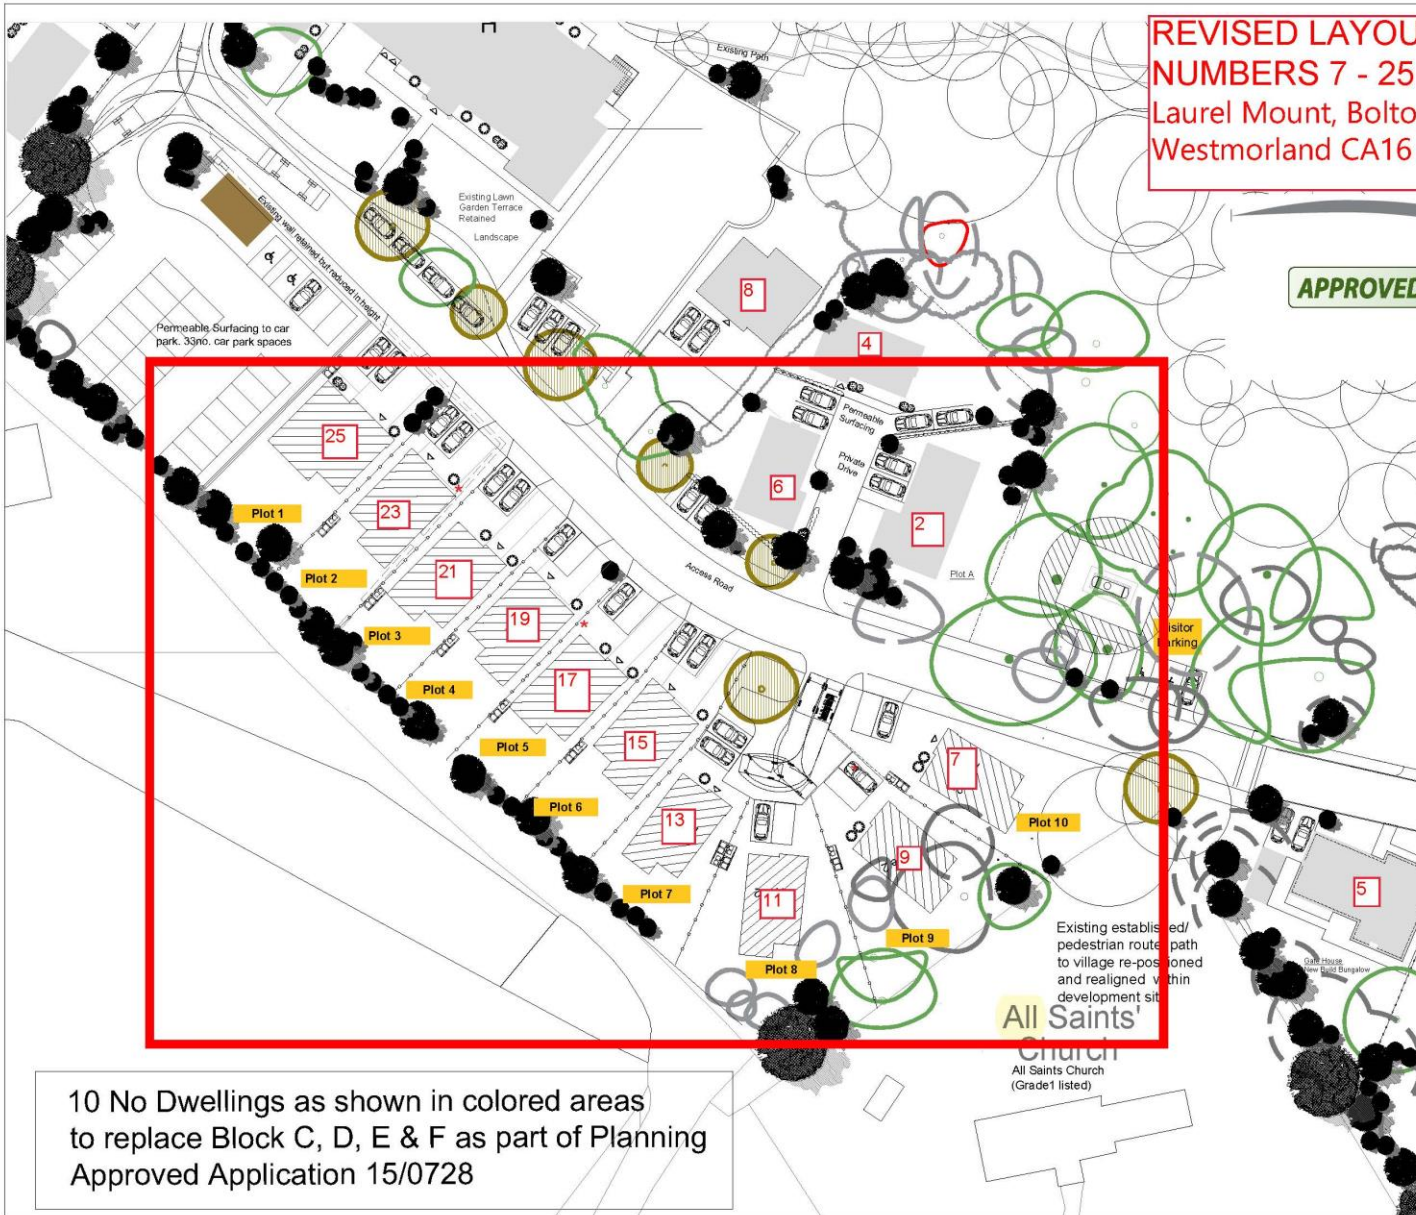

10 No Dwellings as shown in colored areas to replace Block C, D, E & F as part of Planning Approved Application 15/0728