


19/8077 Cherry Croft North Dykes

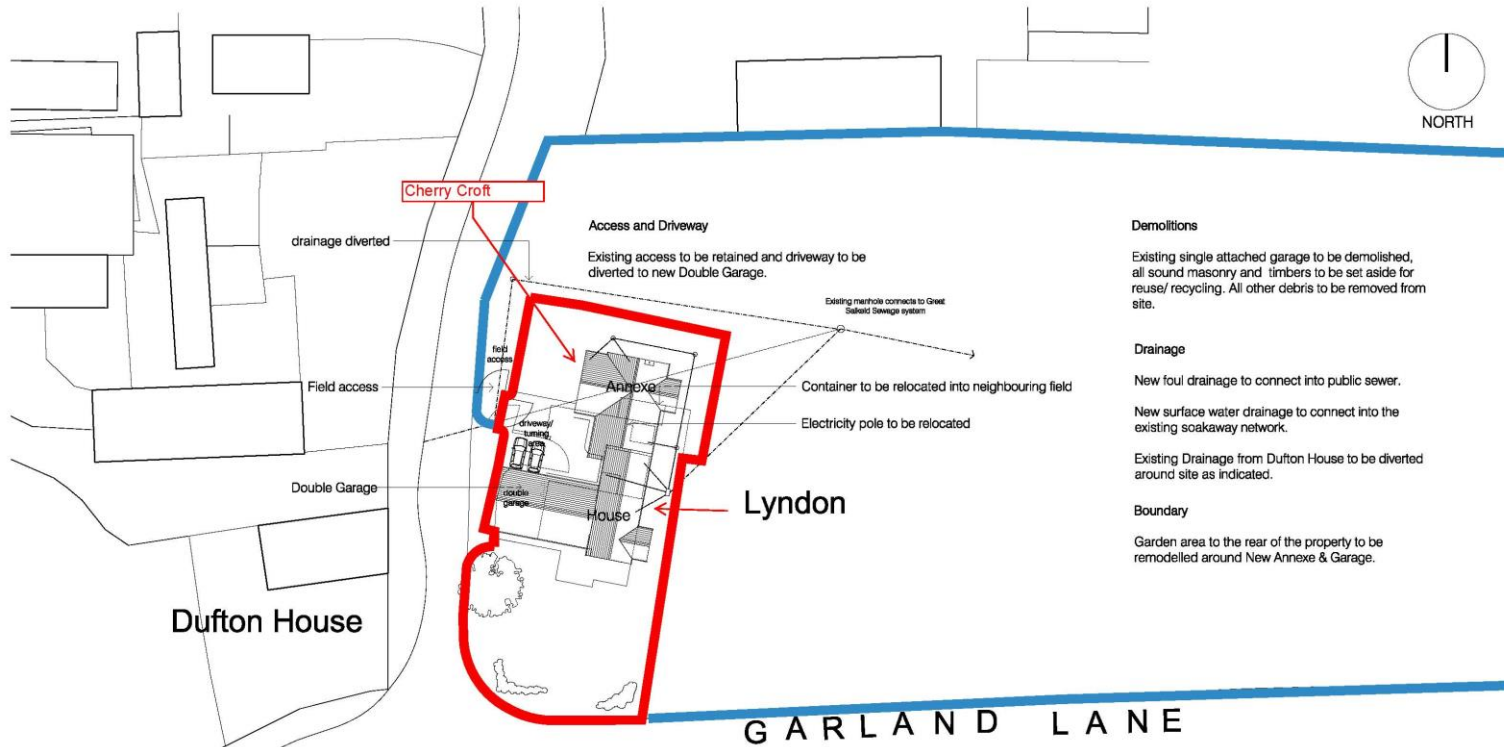

Demolitions

Existing single attached garage to be demolished, all sound masonry and timbers to be set aside for reuse/ recycling. All other debris to be removed from site.

Drainage

New foul drainage to connect into public sewer.

New surface water drainage to connect into the existing soakaway network.

Existing Drainage from Dufton House to be diverted around site as indicated.

Boundary

Garden area to the rear of the property to be remodelled around New Annexe & Garage.

Street Naming and Numbering Application
 New Dwelling (Annexe) at Lyndon, North Dykes, Great Salkeld

Planning Ref: 17/0270
 SNN Ref: 19/8077

Cherry Croft
 North Dykes
 Great Salkeld
 Penrith
 CA11 9ND

APPROVED

Site Plan scale 1:500

revisions	
A	20-03-17 Scheme reduced and rededged.BB
B	25-03-17 Scheme altered to Clients comments.BB
C	24-05-17 Garage position altered following Clients meeting with
D	31-05-17 Garage position altered. BB

Norman Architect
 PRACTICE
 UNIT 4 MERRISIDE
 GREENBANK ROAD
 EDEN BUSINESS PARK
 7/1, CLUNESDALE, CA11 9SD
 01768 888274
 nna@grahamnorman.co.uk
 www.grahamnorman.co.uk

AS PROPOSED SITE PLAN		11-01-17	1-500@A3
drawing title	PROPOSED ALTERATIONS, EXTENSION AND CREATION OF ANNEXE SITE ADJACENT TO LYNDON, NORTH DYKES	BB	
scale		114-137A-03 D	
date		dep. no.	rev

DO NOT SCALE FROM THIS DRAWING. THIS DRAWING IS COPYRIGHT ©