


# 17/8102 - Nightingale Hall, Ravenstone Manor, Melmerby

**STREET NAMING AND NUMBERING**  
**ONE DWELLING**  
**SNN REF: 17/8102**  
**PLANNING REF: 14/0910**  
**GRID REF: 361208.537467**  
**NIGHTINGALE HALL**  
**RAVENSTONE MANOR**  
**MELMERBY**  
**PENRITH**  
**CA10 1HB**

*Eden*  
 District Council  
 Mansion House  
 Triangle  
 Penrith  
 CA11 7NS  
 01768 313117  
 info@eden.gov.uk

**APPROVED**

**GENERAL NOTES**  
 This work is copyright - protected and remains the property of the author and shall not be reproduced without consent from Brier Associates. It has been produced as requested for the below named client in respect to this specific project and shall not be used for any other reason.

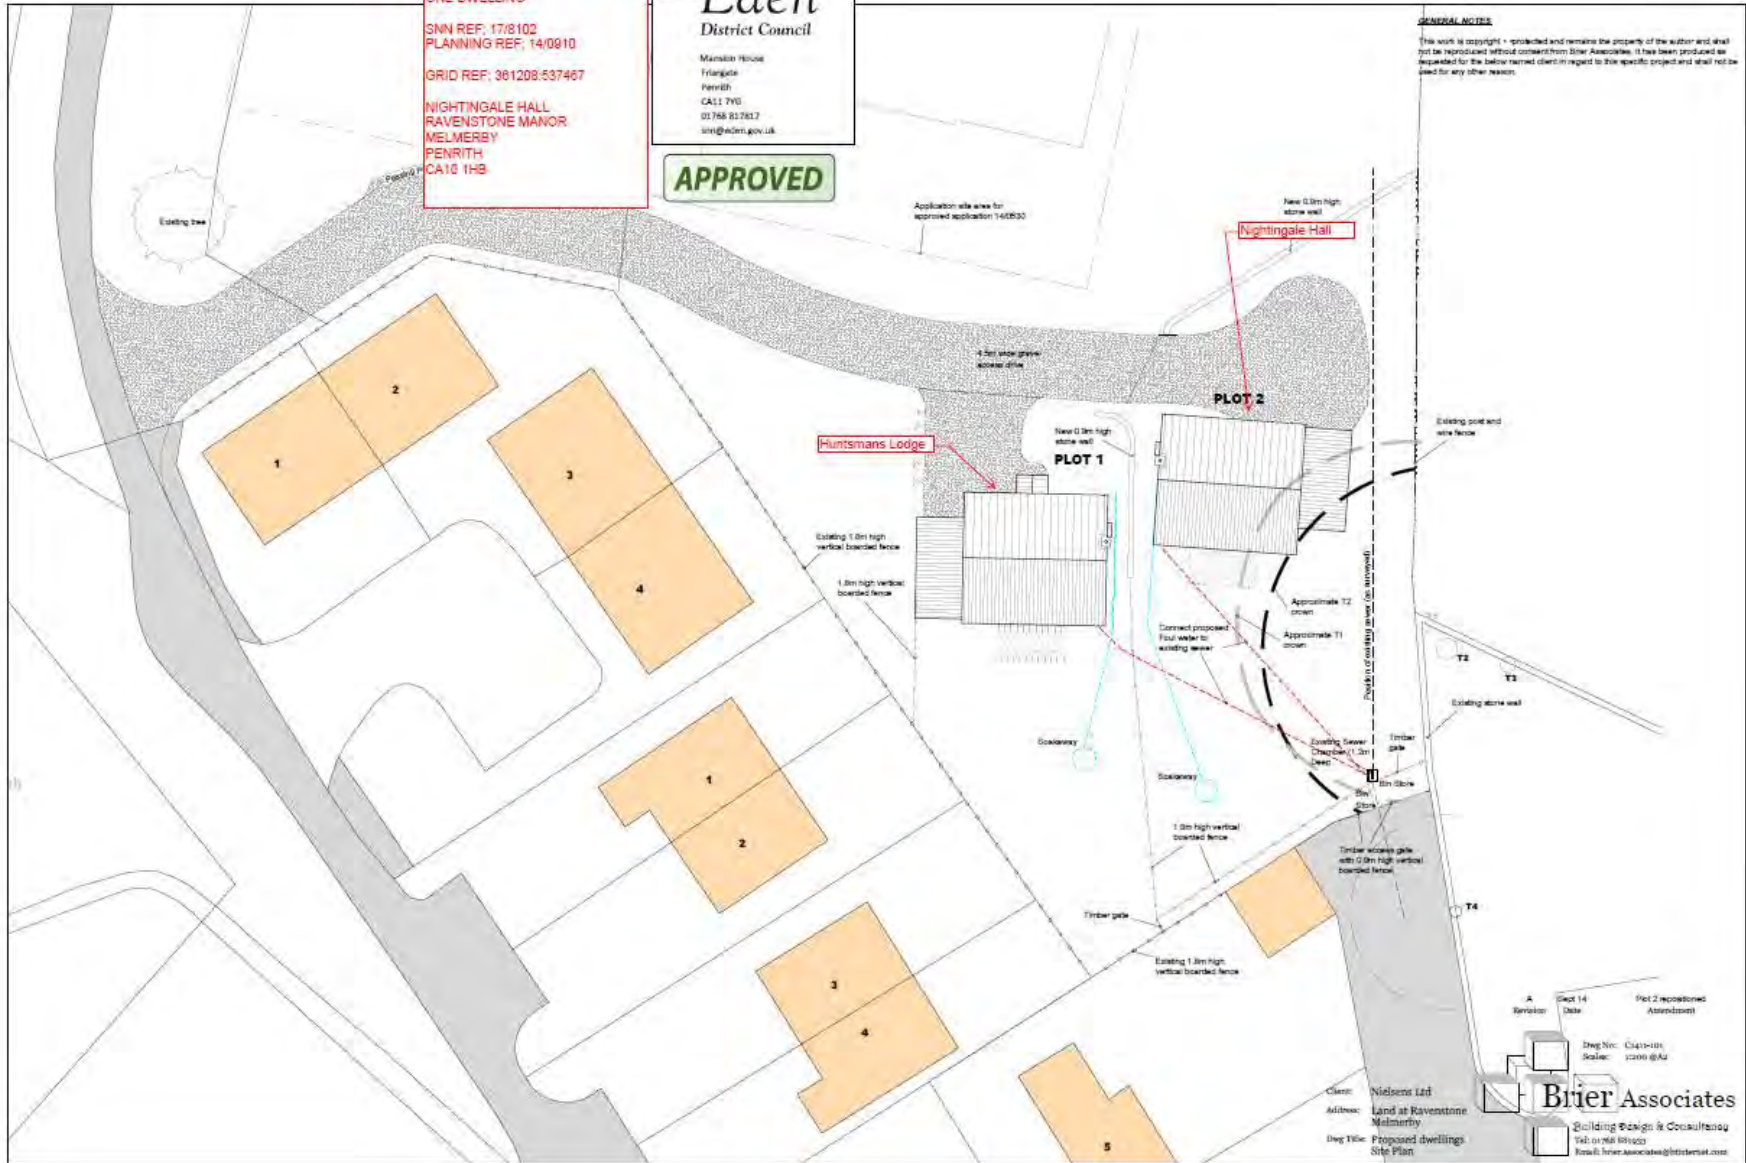

Revision	Date	Plot 2 repositioned
A	14/09/10	Assessment


Client: Nielsen Ltd  
 Address: Land at Ravenstone, Melmerby  
 Dwg Title: Proposed dwellings Site Plan  
 Dwg No: CA10-105  
 Scale: 1:2000 @A4  
**Brier Associates**  
 Building Design & Consultancy  
 Tel: 01768 819222  
 Email: hwa@briera.co.uk  
 www.briera.co.uk



© Ordnance Survey. All Rights Reserved. Licence Number 100028432

Revision	Date	Amendment
----------	------	-----------

Client: Nielsens Ltd  
Address: Land at Ravenstone  
Melmerby  
Dwg Title: Proposed dwellings  
Location Plan

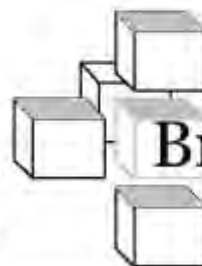

Dwg No: 0611-100  
Scale: 1:1250 @ A4

**Brier Associates**

Building Design & Consultancy  
Tel: 01768 881933  
Email: brier.associates@btinternet.com