

# 16/8068 – 8 and 9 Swan Avenue, Brough


## Swan Avenue



OS Mastermap  
22 May 2012, ID: BLJT-05151875  
www.planningapplicationmaps.co.uk  
1:1250 scale print at A4, Center: 379418 E, 514568 N  
©Crown Copyright. Licence no. 100019980




3/12 0456

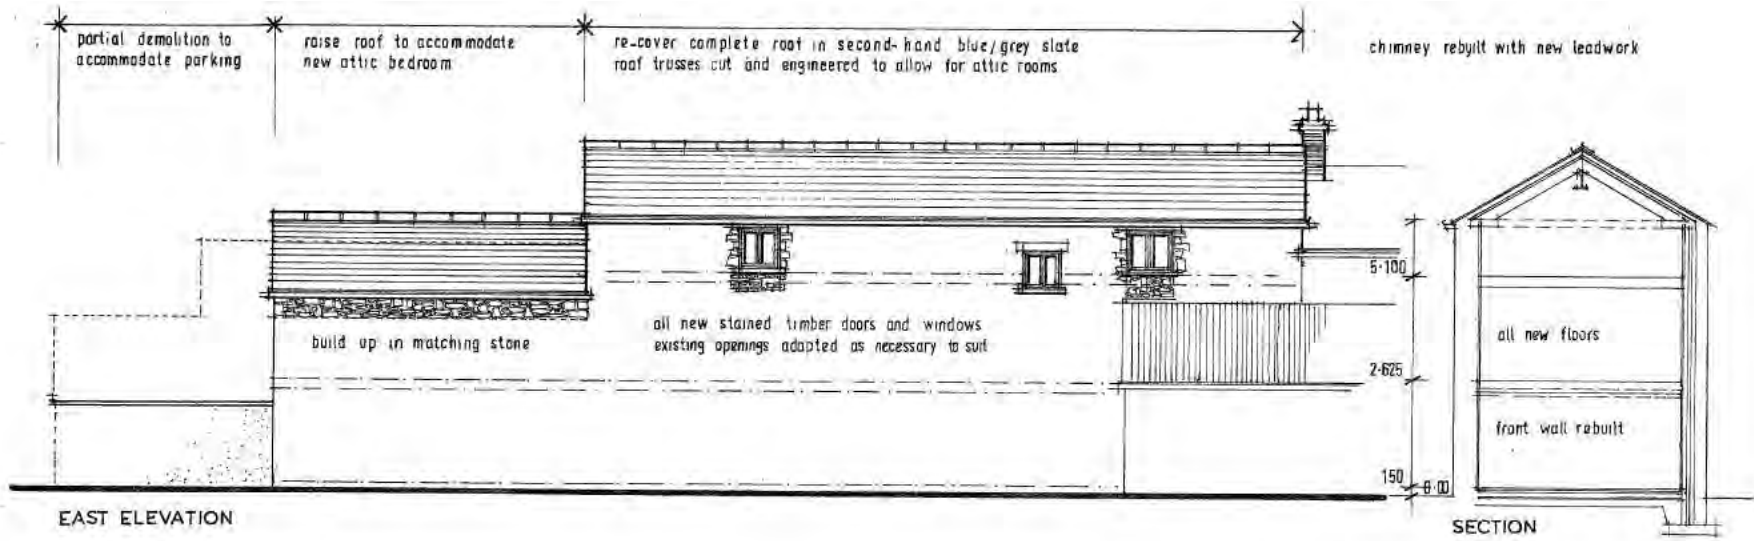

EAST ELEVATION

SECTION

3/12 0456

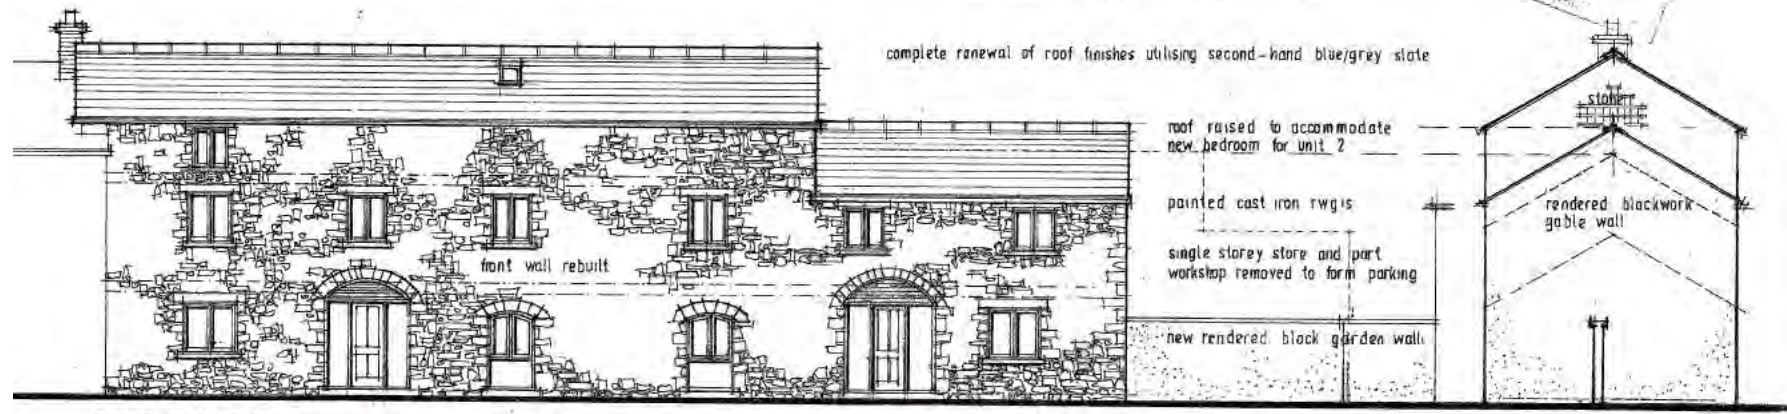

WEST ELEVATION

SOUTH ELEVATION

All new front wall reusing stone for facing and rescued arch stones, heads and cills wherever possible

8 Swan Avenue

9 Swan Avenue

**STEWART HOOK MRICS. Chartered Building Surveyor**  
 No. 1 Fell View, Winton, Kirkby Stephen, Cumbria. CA17 4HW  
 Tel. No. 017683 71467 Email stewart.hook@btinternet.com  
 Project Conversion of workshops to 2no. cottages,  
 Swan Avenue, Brough, Kirkby Stephen, Cumbria CA17 4BN  
 Drg. Title As proposed 2 May 2012 1:100 Dwg. No. 12/713/2