


# Meadow View House Penrith Development Plan

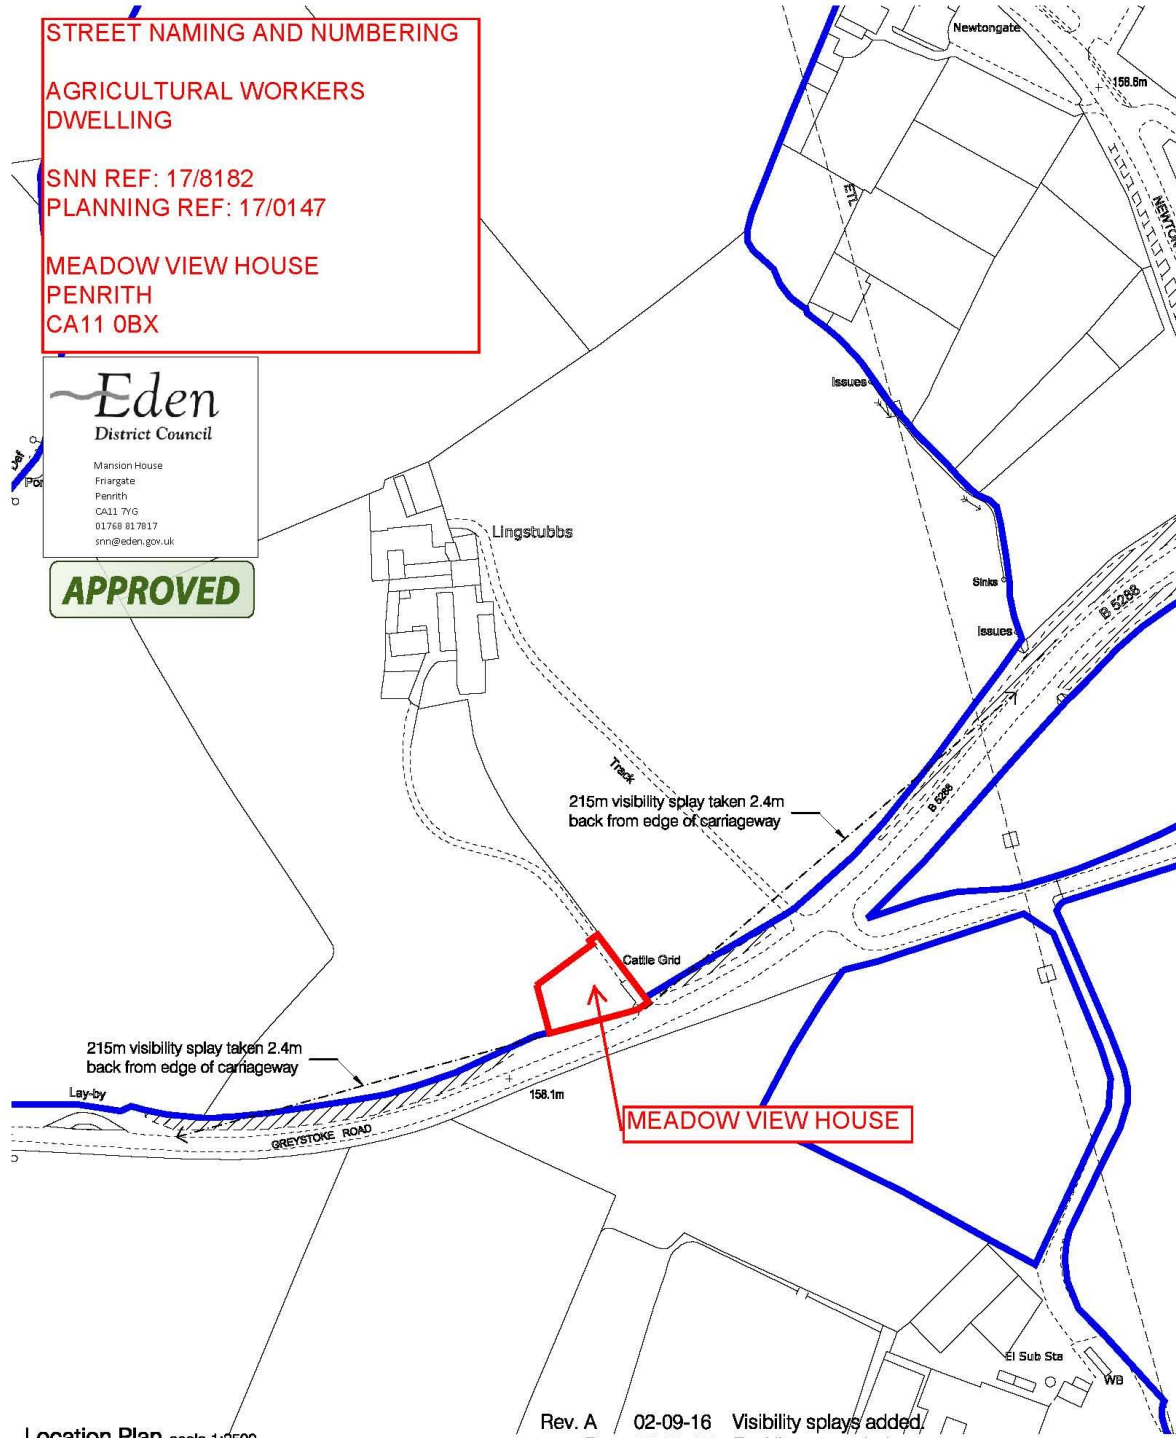

**STREET NAMING AND NUMBERING**

**AGRICULTURAL WORKERS DWELLING**

SNN REF: 17/8182  
PLANNING REF: 17/0147

**MEADOW VIEW HOUSE**  
**PENRITH**  
**CA11 0BX**


**Eden**  
District Council


Mansion House  
Frigate  
Penrith  
CA11 7YG  
01768 817817  
snn@eden.gov.uk

**APPROVED**

Location Plan scale 1:2500

Rev. A 02-09-16 Visibility splays added.  
B 02-01-17 Red line amended.


<p><b>Graham K Norman Architect</b> CHARTERED PRACTICE UNIT 4 MERESIDE GREENBANK ROAD EDEN BUSINESS PARK PENRITH, CUMBRIA, CA11 9FB 01768 868274 mail@grahamknorman.co.uk www.grahamknorman.co.uk</p> 	<p><b>AS PROPOSED LOCATION PLAN</b></p>		<p>15-02-16 date</p>	<p>1-1250@A4 scale</p>
	<p><b>PROPOSED RESIDENTIAL DWELLING, LING STUBBS FARM, PENRITH</b></p>		<p>WJC dr</p>	<p><b>116-117-01 B</b></p>
<p>drawing title</p>	<p><b>MR AND MRS JACKSON</b></p>		<p>work</p>	<p>client</p>
<p>116-117-01 B</p>				<p>116-117-01 B</p>
<p>DO NOT SCALE FROM THIS DRAWING. THIS DRAWING IS COPYRIGHT ©</p>				

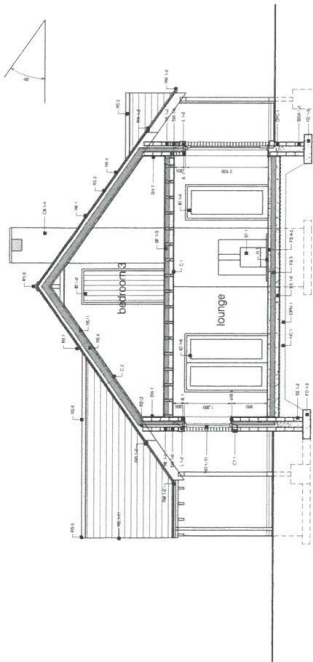


A-A Section scale 1:50




Site Plan scale 1:200

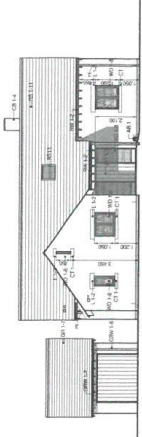


North East Elevation scale 1:100

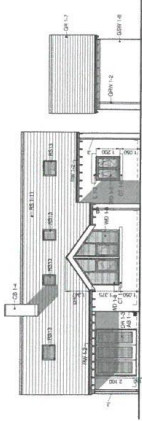

South West Elevation scale 1:100

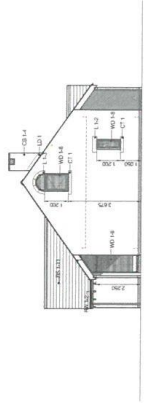

North West Elevation scale 1:100

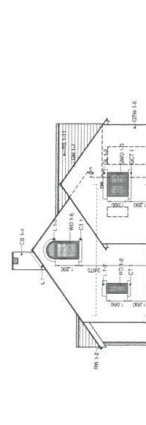

South East Elevation scale 1:100

		ARCHITECT 25-26 GARDEN STREET PERTH, WEST AUSTRALIA 6150	LANDSCAPE ARCHITECT 116-117-06
		116-117-06	116-117-06
ARCHITECT 25-26 GARDEN STREET PERTH, WEST AUSTRALIA 6150		ARCHITECT 25-26 GARDEN STREET PERTH, WEST AUSTRALIA 6150	
ARCHITECT 25-26 GARDEN STREET PERTH, WEST AUSTRALIA 6150		ARCHITECT 25-26 GARDEN STREET PERTH, WEST AUSTRALIA 6150	