

**STREET NAMING AND NUMBERING**


SNN REF; 21/8057  
PLANNING REF; 20/0086

OWL BARN  
(MIDDLESCEUGH)  
IVEGILL  
CARLISLE  
CA4 0QF


**APPROVED**

*Eden*  
District Council

Mansion House, Friargate,  
Penrith, CA11 7YG  
Tel: 01768 817817  
www.eden.gov.uk

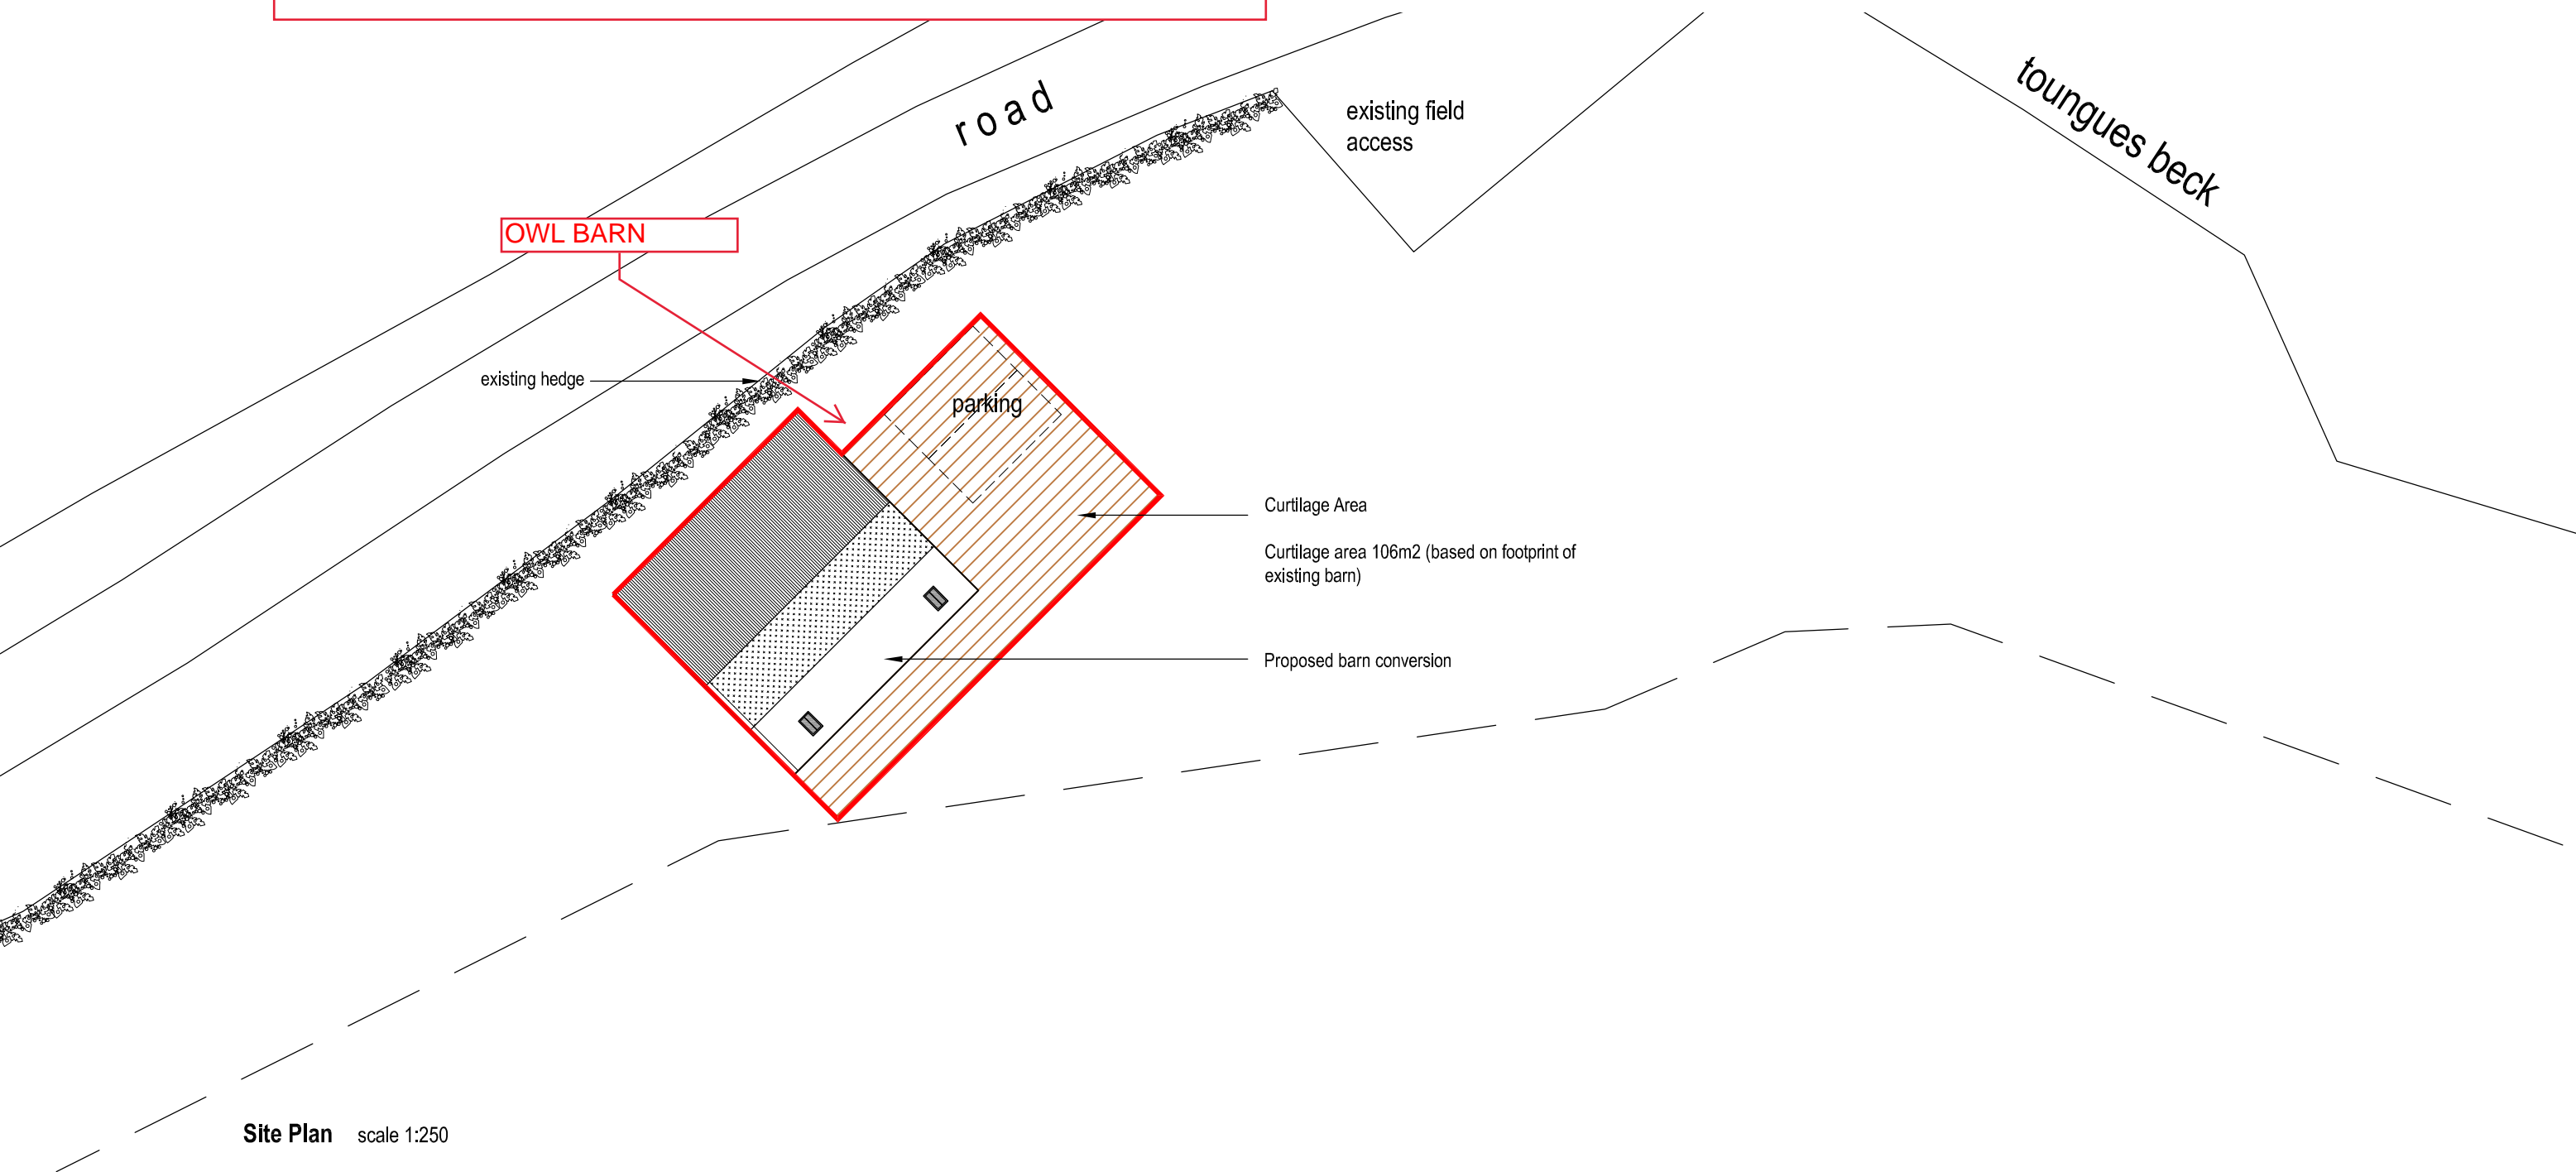

Site Plan scale 1:250

DO NOT SCALE FROM THIS DRAWING. THIS DRAWING IS COPYRIGHT ©	revisions	<b>Graham K Norman Architect</b> CHARTERED PRACTICE UNIT 4 MERESIDE GREENBANK ROAD EDEN BUSINESS PARK PENRITH, CUMBRIA, CA11 9FB 01768 868274 mail@grahamknorman.co.uk www.grahamknorman.co.uk	 <b>RIBA</b>	AS PROPOSED SITE PLAN	24-01-20 date	1-250@A3 scale
				PROPOSED BARN CONVERSION, BARN AT TONGUES BECK, IVEGILL	WJC dr	<b>118-154-03</b>
				MR AND MRS VANE client	drg. no.	rev