


23/80074 Cobble Barn

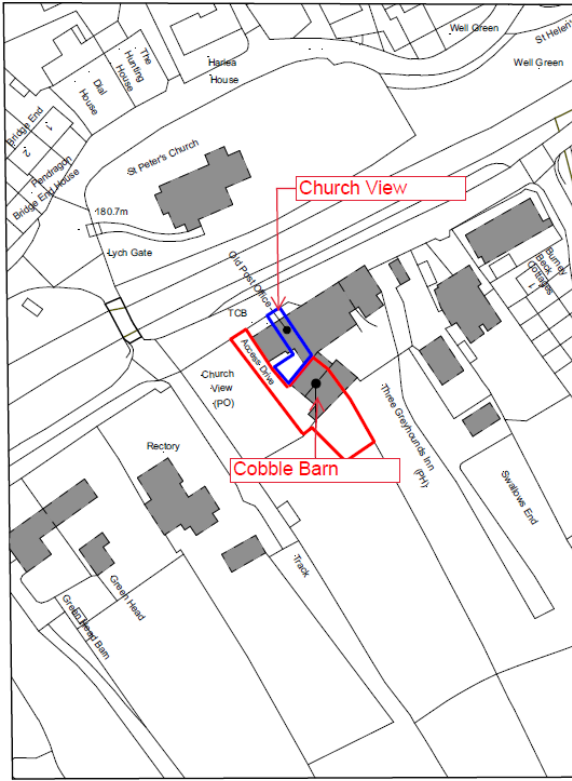

SitePlan 1:1250

NOTES:
 Red: Site Boundary
 Blue: Other ownership

Street Naming & Numbering
 Barn Conversion to Residential Dwelling
 SNN Ref: 23/8074
 Planning Ref: E/01/33
 Cobble Barn
 Great Asby
 Appleby-in-Westmorland
 CA16 6EX
 UPRN: 10096613057

APPROVED

This drawing is copyright and may not be reproduced, wholly or in part, without the prior written consent of 2030 Architects Ltd.
 Do not scale.
 All dimensions to be checked on site.
 Any discrepancies between this drawing and other documentation issued as part of the project information are to be reported to the Architect.



Issue ID	Change ID	Description	Date

2030 Architects Ltd
 13b Angel Lane, Penrith,
 Cumbria, CA11 7BP

Tel: 01768 864224
 Fax: 01768 863930
 Web: www.2030architects.co.uk
 Mail: mail@2030architects.co.uk



Project Gt Asby Church View Barn Conversion

Client

Drawing Title Site Plan

Scale 1:1250 Date FEB 2020

Drawing No 2003.PP.1 Rev