

# 23/8064 Reagill


## KEY

### APPLICATION PLOTS

- F1 DENOTES PROPOSED FOUL SEWER MANHOLE
- DENOTES PROPOSED SLOPE OF FOUL SEWER PIPE
- P DENOTES PROPOSED FOUL PUMP CHAMBER
- DENOTES PROPOSED SLOPE OF FOUL SEWER PIPE
- S1 DENOTES PROPOSED SURFACE WATER SEWER MANHOLE
- DENOTES PROPOSED SLOPE OF SURFACE WATER SEWER PIPE
- RC DENOTES PROPOSED RIDDING EYE
- DP DENOTES PROPOSED RAIN WATER DOWNPIPE

### ADJACENT PLOTS (SHOWN FOR INFORMATION ONLY)

- F1 DENOTES PROPOSED FOUL SEWER MANHOLE
- DENOTES PROPOSED SLOPE OF FOUL SEWER PIPE
- P DENOTES PROPOSED FOUL PUMP CHAMBER
- DENOTES PROPOSED SLOPE OF FOUL SEWER PIPE
- S1 DENOTES PROPOSED SURFACE WATER SEWER MANHOLE
- DENOTES PROPOSED SLOPE OF SURFACE WATER SEWER PIPE
- RC DENOTES PROPOSED RIDDING EYE
- DP DENOTES PROPOSED RAIN WATER DOWNPIPE

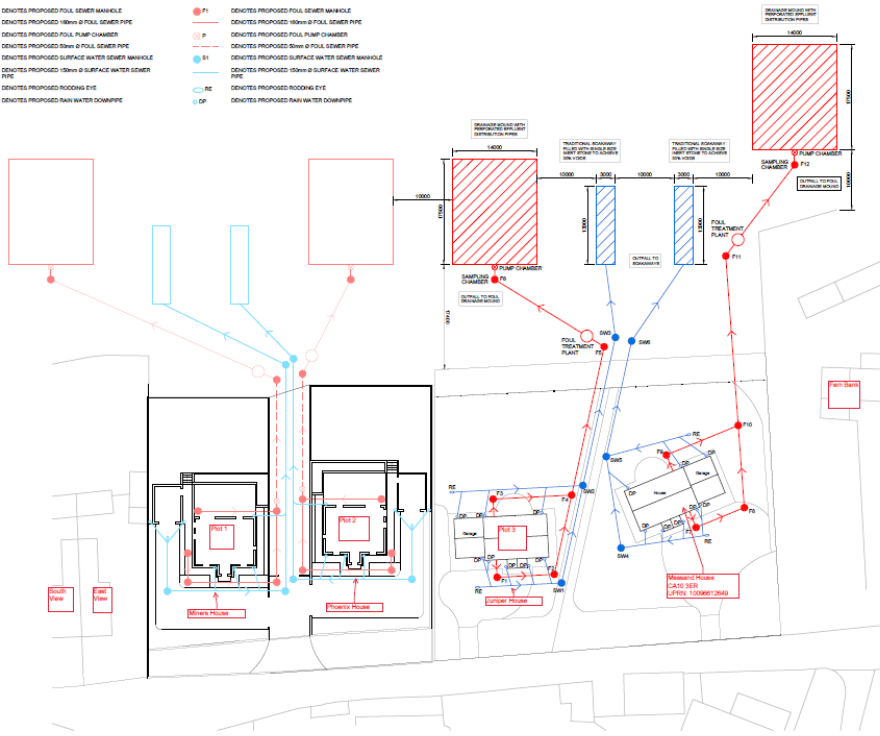

PROPOSED DRAINAGE LAYOUT  
1:250

### Street Naming and Numbering

3 New Dwellings at Reagill, Parish

Planning Ref: 16/02/20 (with 4 plots) 16/0522 & 20/0500 (revised matters plot 1 & plot 2) - (1) reserved matters plot 3 & 4 20/0512

SHN Ref: 23/8064

Plot 1 - Miranda House

Plot 2 - Phoenix House

Plot 3 - Juniper House

Miraza House

Reagill

Parish

CA10 SEIR

Phoenix House

Reagill

Parish

CA10 SEIR

Juniper House

Reagill

Parish

CA10 SEIR

APPROVED



PROPOSED NEW HOUSES  
MIDTOWN FARM COTTAGES  
RAEGILL

PROPOSED DRAINAGE LAYOUT

PREPARED BY	CHECKED BY	DATE	CONTRACT NO.	REVISION
Drawn By	Checked By	14/06/2023	2023/17001	01

SCALE: AS SHOWN DRG. No. 2023/17001