


24/8020 Holiday Lets Mains House

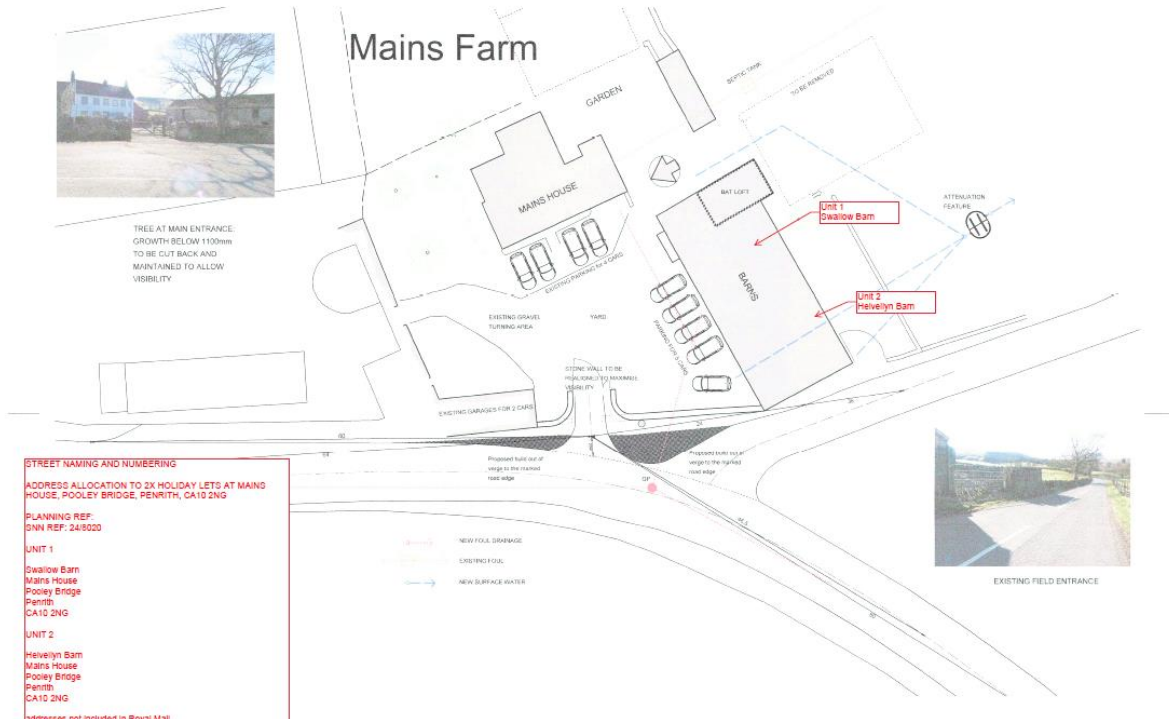

STREET NAMING AND NUMBERING
ADDRESS ALLOCATION TO 2X HOLIDAY LETS AT MAINS HOUSE, POOLEY BRIDGE, PENRITH, CA10 2NG
PLANNING REF: DNN REF: 24/8020

UNIT 1
 Swallow Barn
 Mains House
 Pooley Bridge
 Penrith
 CA10 2NG

UNIT 2
 Hevelyn Barn
 Mains House
 Pooley Bridge
 Penrith
 CA10 2NG

addresses not included in Royal Mail

A 20.09.17 11:02:11:50 2024/08 & 2024/10 amended and additional entrance & signage shown
 © 15.09.18 11:02:11:50 2024/08 & 2024/10 amended. Bat, loft and treatment plant shown
 © 25.04.18 Drainage revised

CARROCK DESIGN BUILD Ltd
 Carrock House, How Hill, Hutton Roof
 Penrith, Cumbria, CA11 0XJ
 Tel: 01768 488859 E-mail: mail@carrock.co.uk

Proposed conversion of barn at Mains House, Pooley Bridge
APPROVED Bats, Drainage Planning and Accessibility Displays
 A2 print size
DB559/03C
 Scale: 1:250 @ A2 Date: 07.09.17 Drawn: MS Drawing Number