


# 19/8022 Fern House Blencow



# New Eco Passive House Dwelling Blencow Cumbria

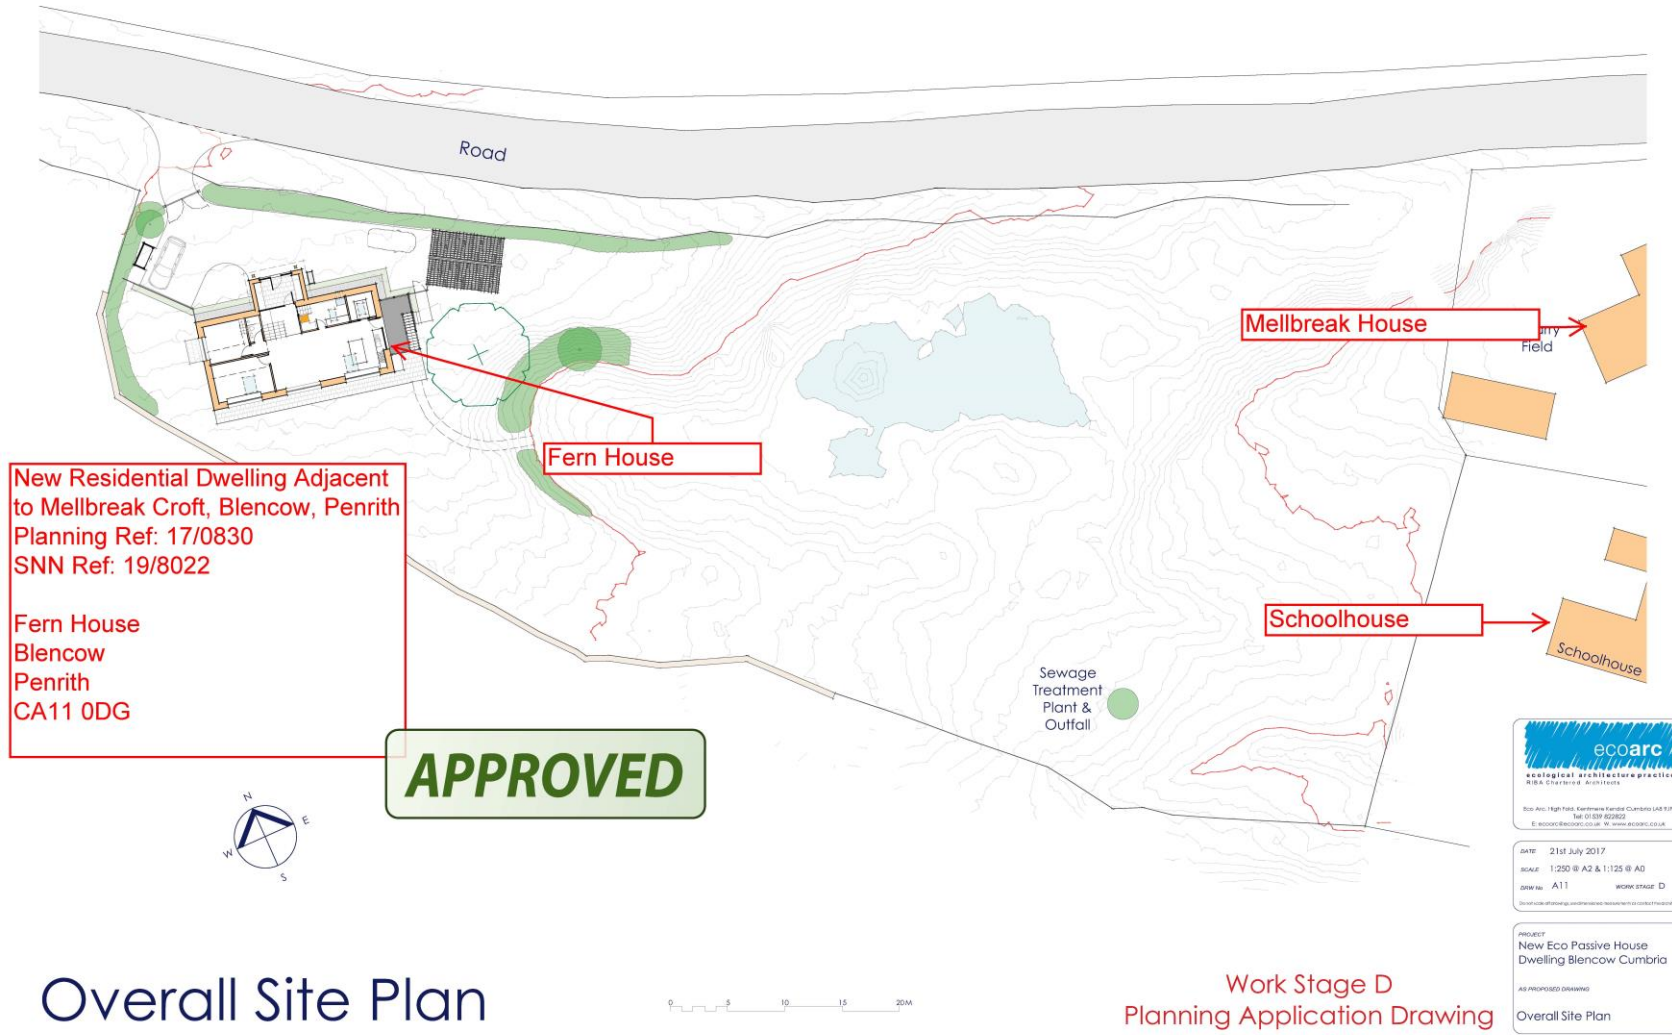

Overall Site Plan

Work Stage D  
 Planning Application Drawing