


18/8140 Blossom Hill and Bluebell Lane Lazonby

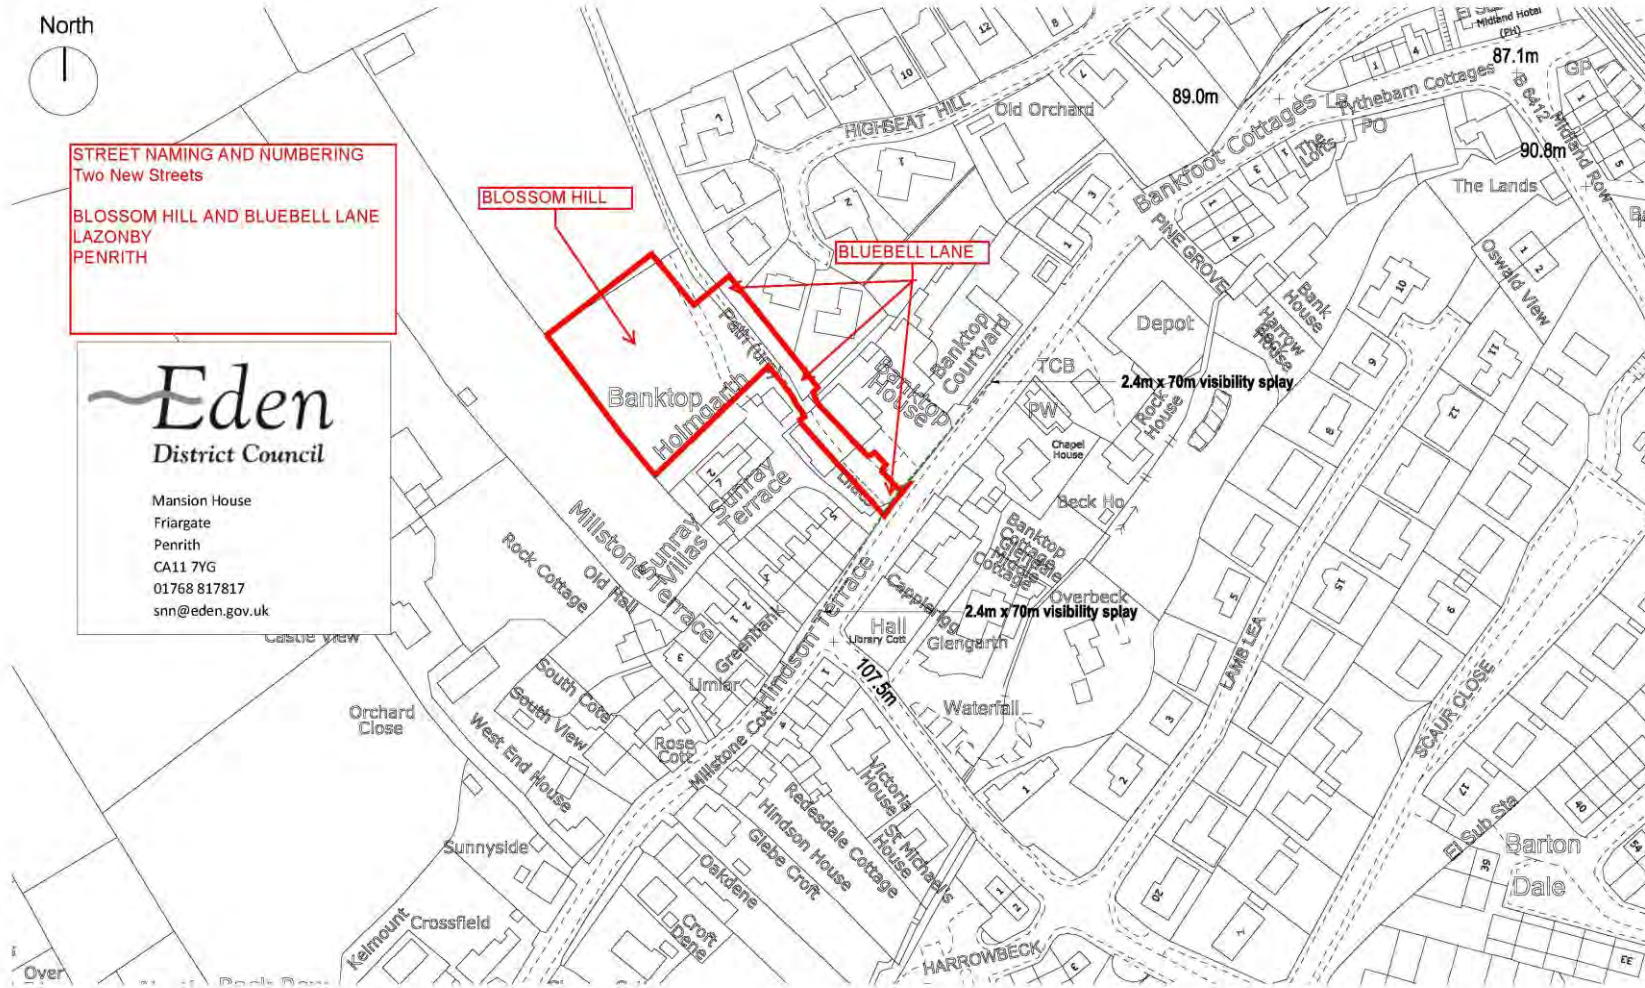

STREET NAMING AND NUMBERING
Two New Streets

BLOSSOM HILL AND BLUEBELL LANE
LAZONBY
PENRITH

Eden
District Council

Mansion House
Friargate
Penrith
CA11 7YG
01768 817817
snn@eden.gov.uk

Location Plan scale 1-1250

DO NOT SCALE FROM THIS DRAWING. THIS DRAWING IS COPYRIGHT ©	revisions	Graham K Norman Architect CHARTERED PRACTICE UNIT 4 MESSAGE GREENBANK ROAD EDEN BUSINESS PARK PENRITH, CUMBRIA, CA11 9FB 01768 866274 mail@grahamknorman.co.uk www.grahamknorman.co.uk	LOCATION PLAN	01-08-17 1-1250@A3
			PROPOSED RESIDENTIAL DEVELOPMENT SITE BEHIND LILACS, LAZONBY	117-132-01
		RIBA	WILLAN TRADING	

