



19/8073 - Old Taproom Tebay Location Plan

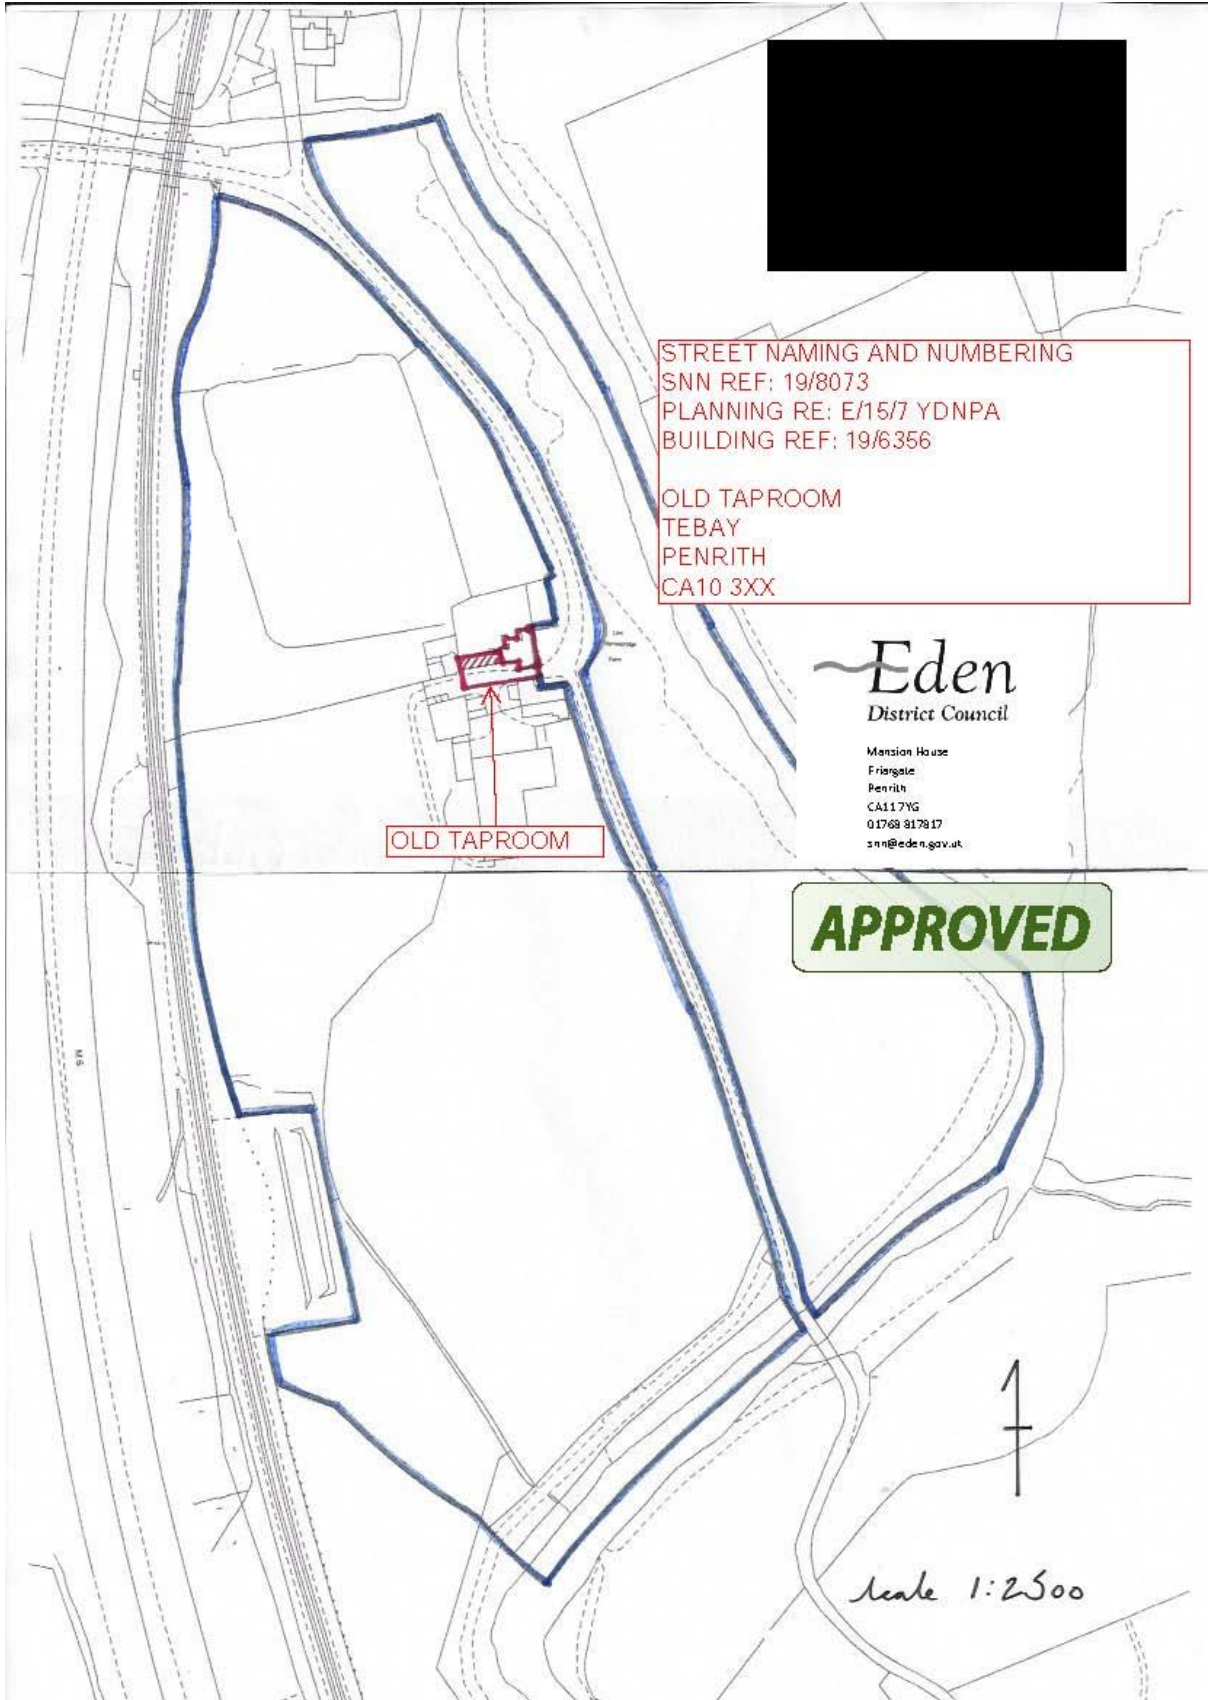

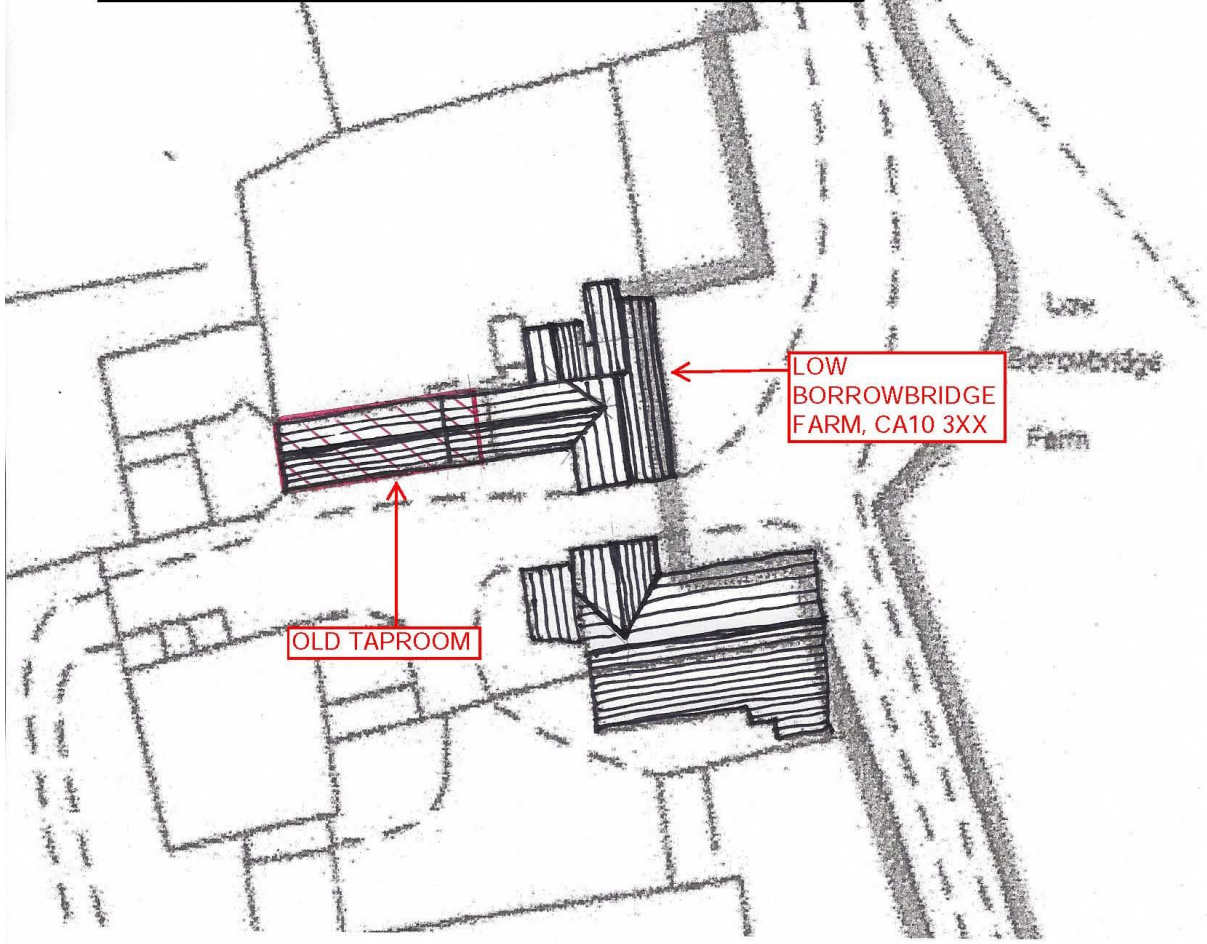

chartered
 architects
 industrial
 building
 consultants
 interior
 designers

Client:	mr & mrs a meanwell	Scales	1:500	Date	feb 19
Contract:	proposed refurbishment low borrowbridge farm	Drawing No.	block plan	DETAIL SHEET:	
Drawing:	block plan	Drawn by	aps	REVISION	
		Checked By			

This drawing is the copyright of the Architect and may not be reproduced without licence.

DO NOT scale from this drawing.