


19/8101 Sky Barn Renwick

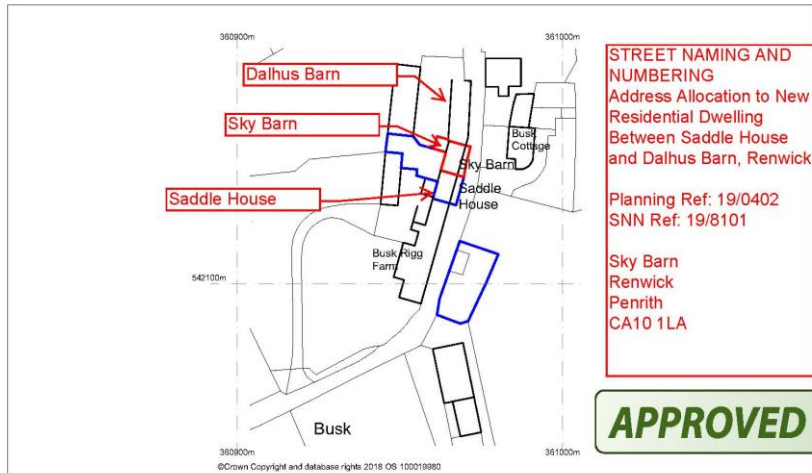


STREET NAMING AND NUMBERING
Address Allocation to New Residential Dwelling Between Saddle House and Dalhus Barn, Renwick

Planning Ref: 19/0402
SNN Ref: 19/8101

Sky Barn
Renwick
Penrith
CA10 1LA

APPROVED

Location Plan 1:1250

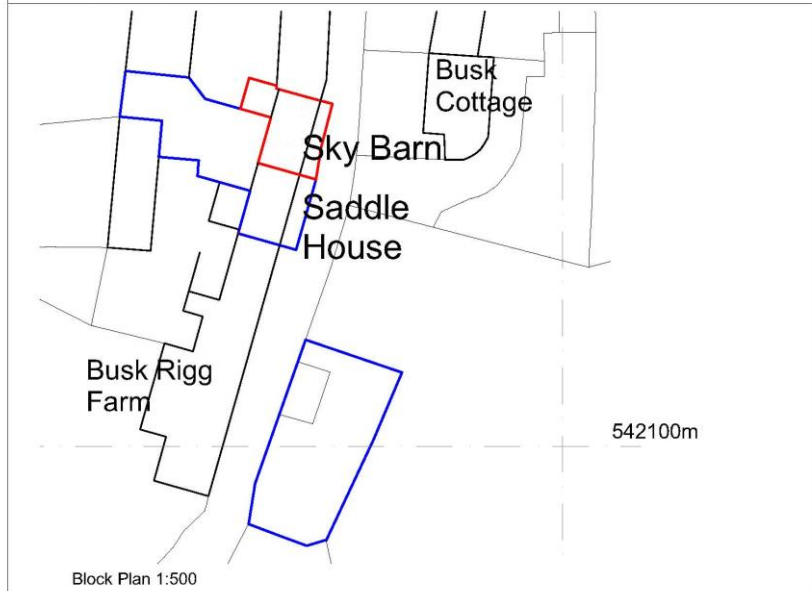

Block Plan 1:500



Drawing No: 1902 - 6
Scale 1: 100 @ A4
GR Architects, Penrith. tel: 01768 892148