


18/8091 Templehurst Lodge, Skirwith

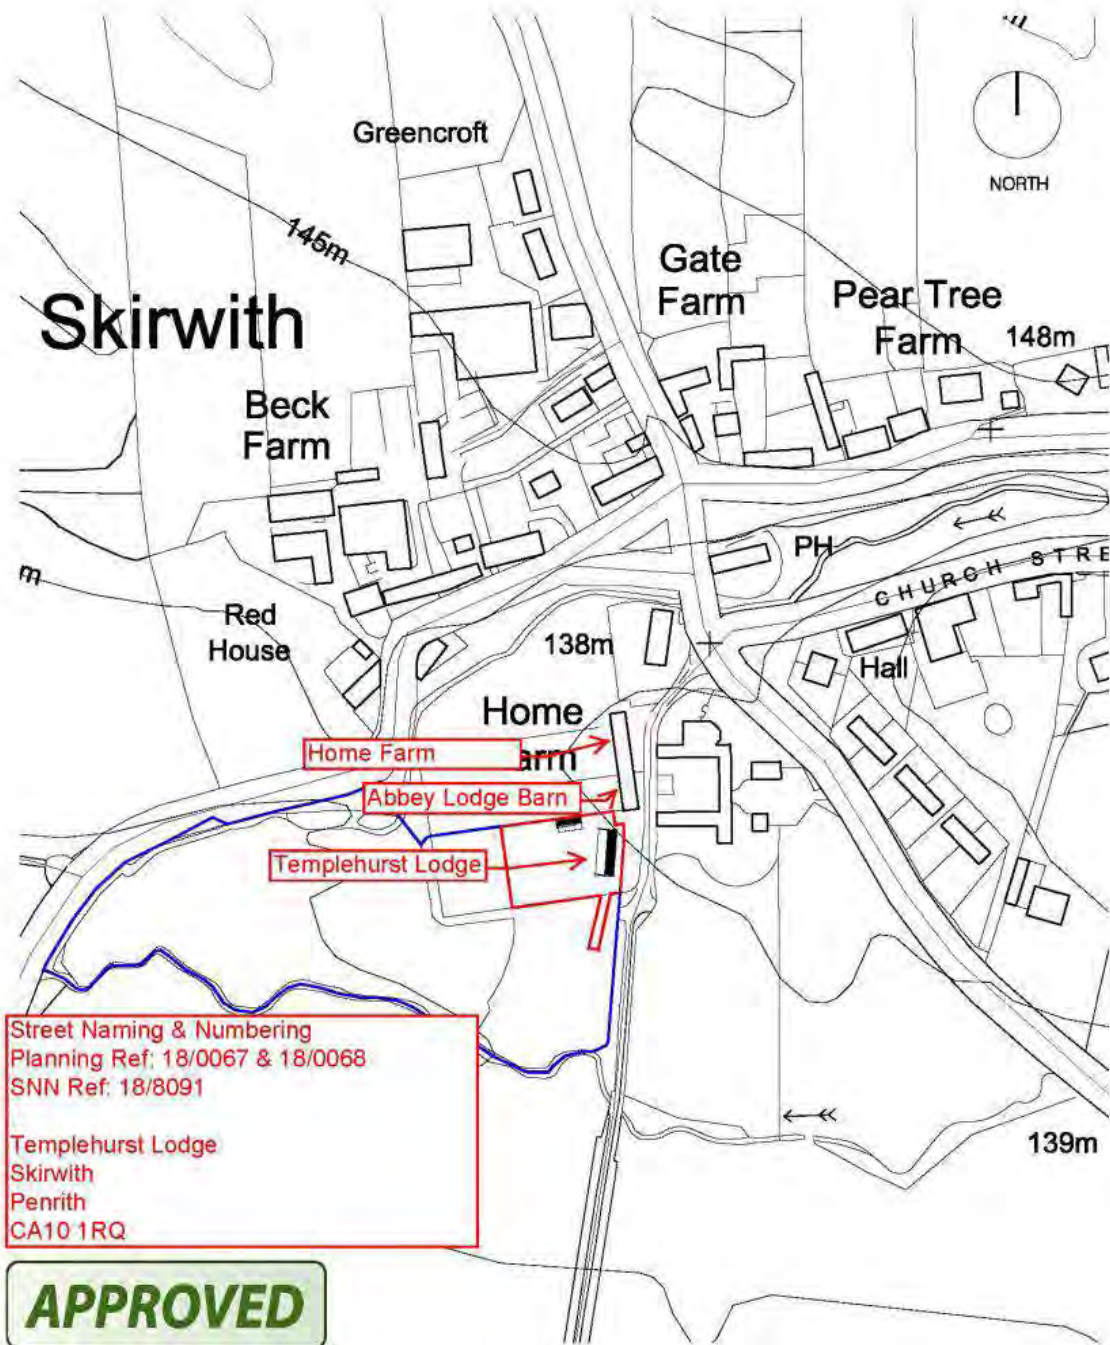


Street Naming & Numbering
 Planning Ref: 18/0067 & 18/0068
 SNN Ref: 18/8091

Templehurst Lodge
 Skirwith
 Penrith
 CA10 1RQ

APPROVED

Location Plan scale 1:2500

Revision
 A 23-01-18 Red and Blue lines added. WJC

Graham K Norman Architect CHARTERED PRACTICE UNIT 4 MERESIDE GREENBANK ROAD EDEN BUSINESS PARK PENRITH, CUMBRIA, CA11 9FB 01768 868274 mail@grahamknorman.co.uk www.grahamknorman.co.uk		AS PROPOSED LOCATION PLAN		08-11-17 <small>date</small>	1-2500@A4 <small>scale</small>
		<small>drawing title</small>	BB <small>or</small>	117-164-01 A <small>fig. no.</small>	
PROPOSED DWELLING HOME FARM, SKIRWITH		MR AND MRS LEWTHWAITE <small>client</small>		<small>date</small>	<small>rev</small>

DO NOT SCALE FROM THIS DRAWING.
 THIS DRAWING IS COPYRIGHT ©