


16/8039 - Curlew Cottage, Troutbeck Development Plan

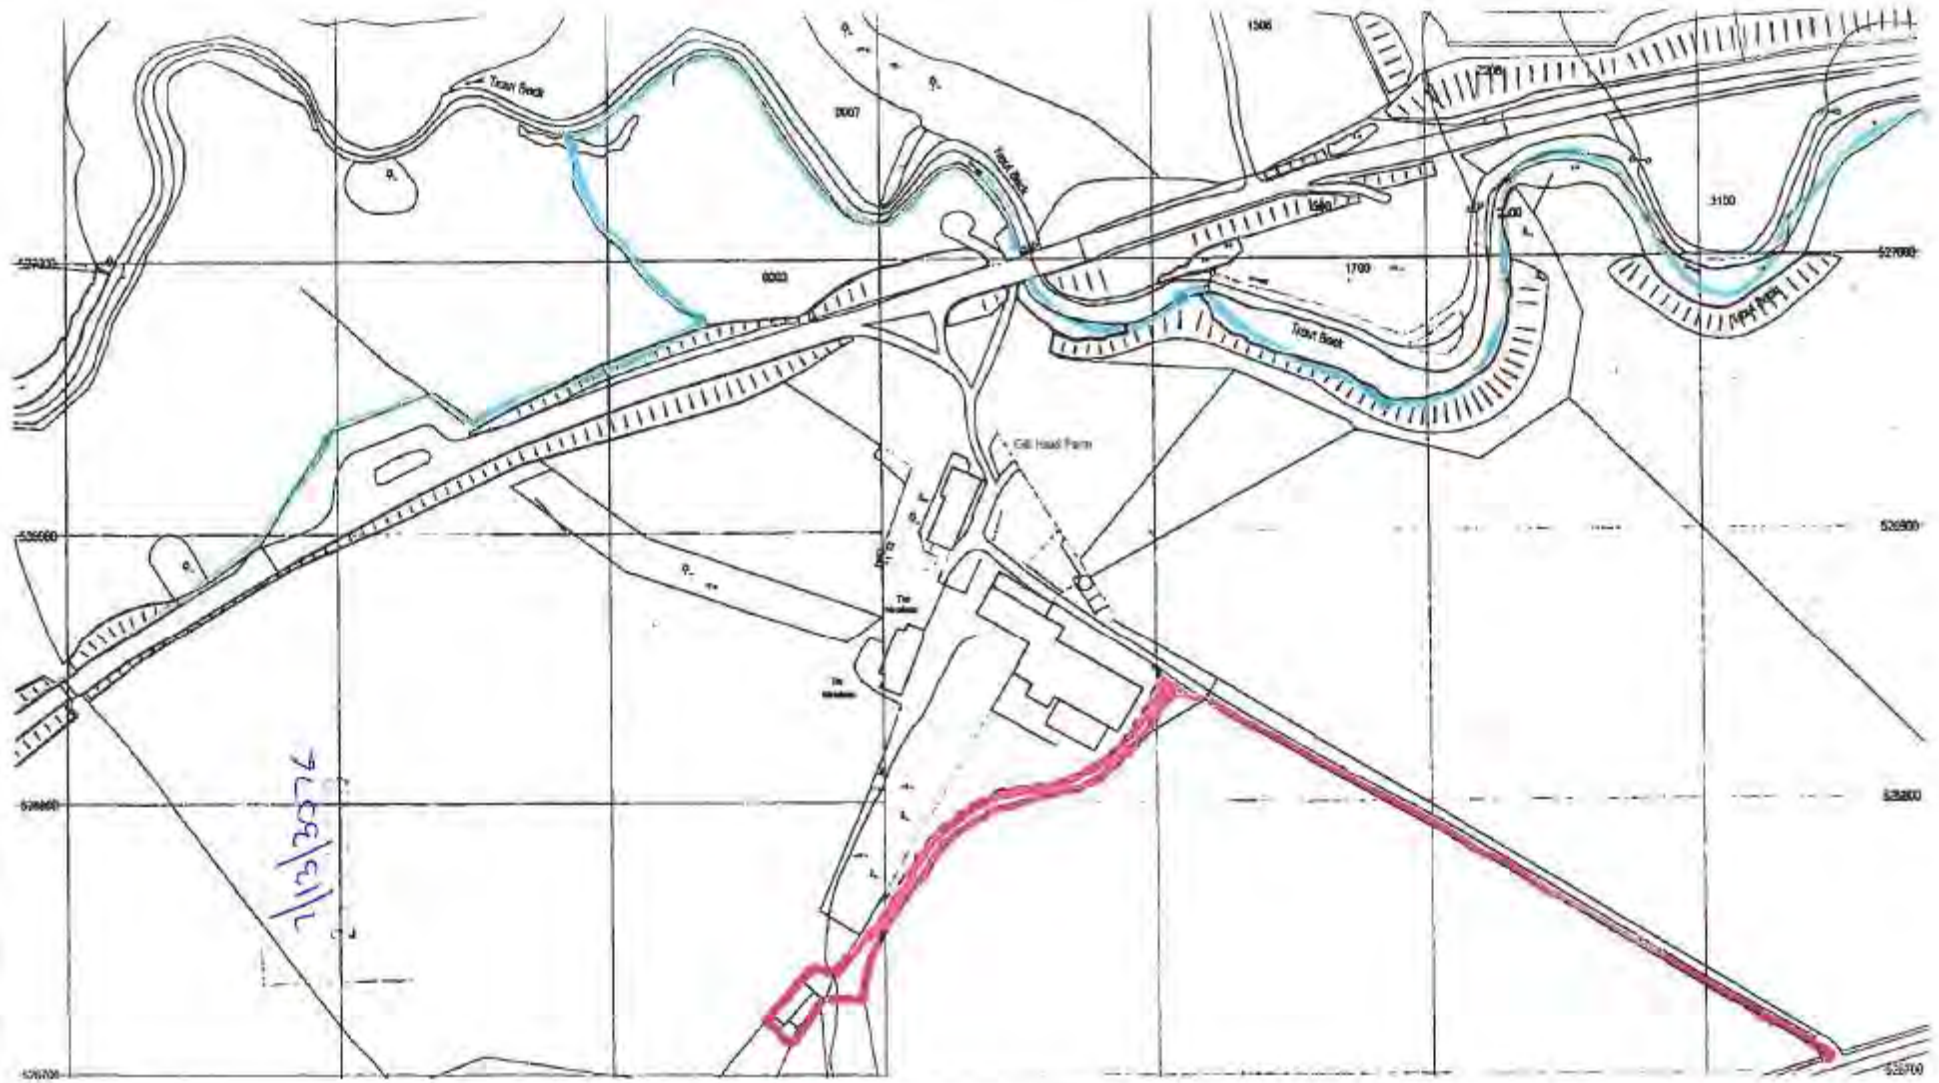

**B Armstrong-Payne Dip TP MRTPI
Planning Consultant**

DEVELOPMENT AT GILL HEAD FARM, TROUTBECK

LOCATION PLAN 09/058-01

SCALE: 1:2500