


17/8185 – Blossom Barn, Newton Reigny

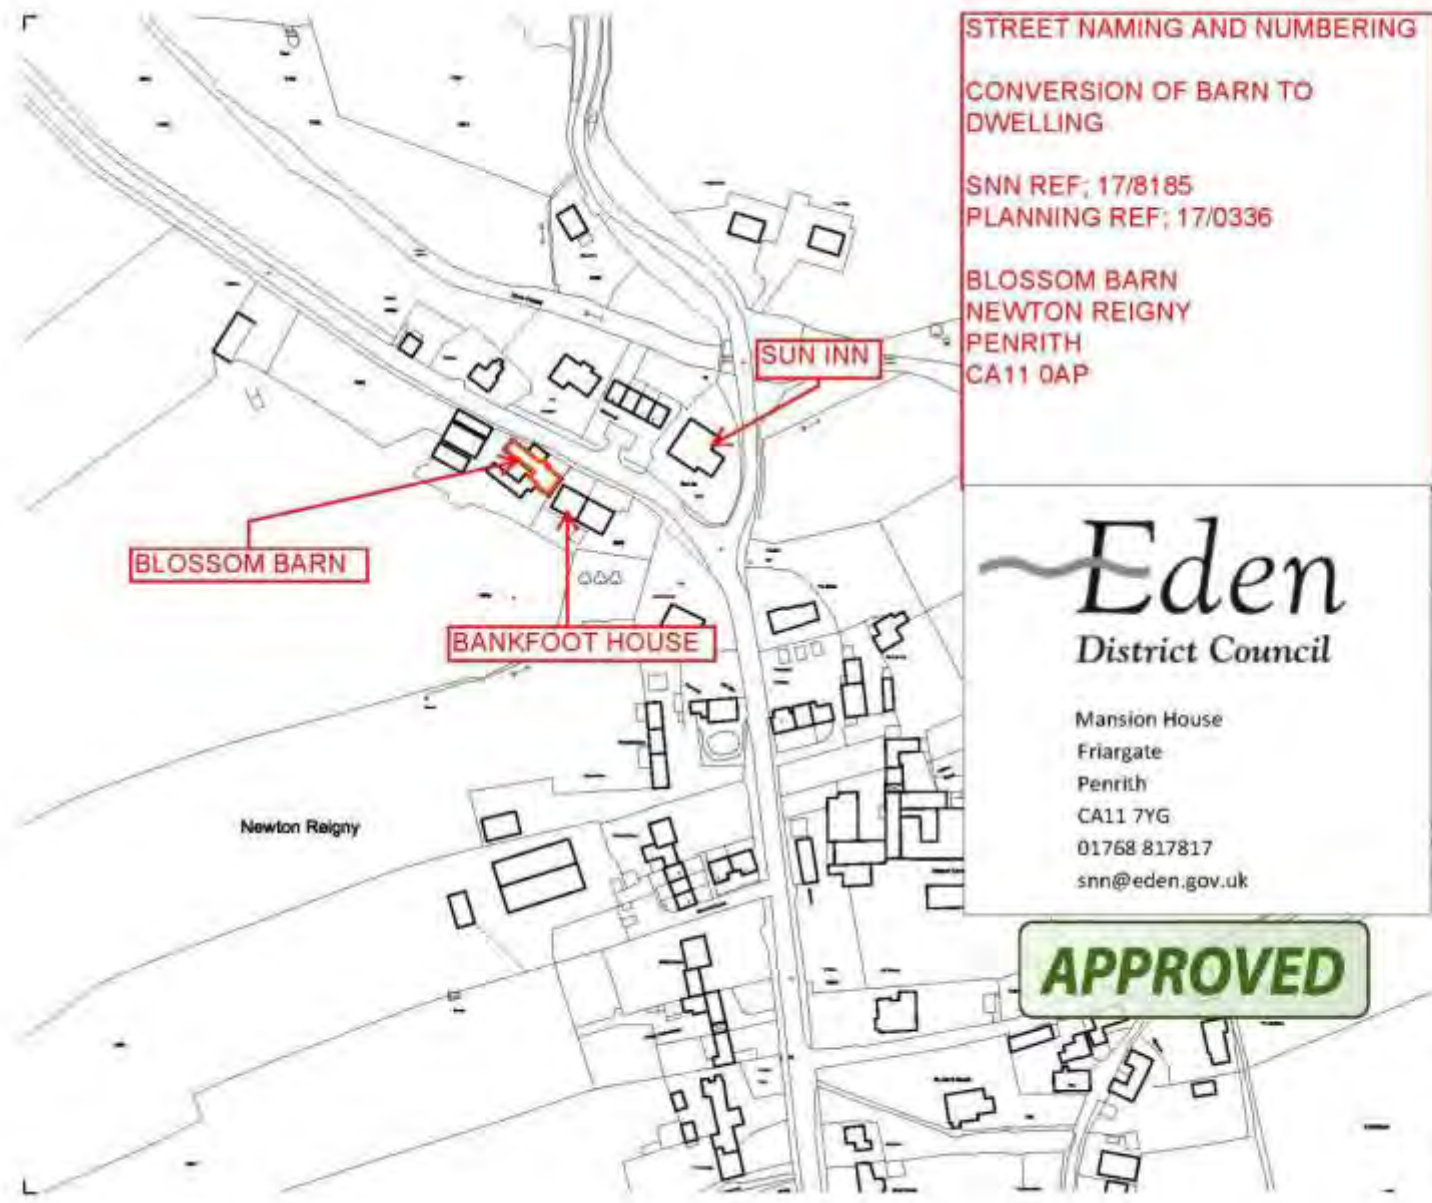

STREET NAMING AND NUMBERING

CONVERSION OF BARN TO DWELLING

SNN REF; 17/8185
PLANNING REF; 17/0336

BLOSSOM BARN
NEWTON REIGNY
PENRITH
CA11 0AP

Eden
District Council

Mansion House
Friargate
Penrith
CA11 7YG
01768 817817
snn@eden.gov.uk

APPROVED

© COPYRIGHT MANNING ELLIOTT PARTNERSHIP 2017.
THIS DRAWING IS THE PROPERTY OF MANNING ELLIOTT PARTNERSHIP.
IT MUST NOT BE COPIED OR REPRODUCED OR LENT TO ANYONE WITHOUT PERMISSION.
DO NOT Rely ON THIS DRAWING. ANY DISCREPANCIES TO BE REPORTED TO MANNING ELLIOTT PARTNERSHIP.

DATE	REVISION	DESCRIPTION
	00.00.00	



MANNING ELLIOTT
PARTNERSHIP

Chartered Architects & Designers

Manning Elliott House, Suite 1
Crescent Road, Penrith
Cumbria CA11 1BB

T: 01768 818100
E: paul@manning-elliott.co.uk
W: www.manning-elliott.co.uk

project title:
Proposed barn conversion to Dwelling
Barns adjacent to Bankfoot House,
Newton Reigny, Penrith

drawing title:
Proposed Layouts -
Site Location Plan

issue stage:
Building Regulations

date: Sep 17 drawn: R/JF scale @ A4: 1:2500

drawing number	revision
1715-SK-100	a