

18/8046 Railway View Park

APPROVED

STREET NAMING & NUMBERING

Planning Ref: 14/0620

SNN 18/8046

New Commercial Development

Taylor & Braithwaite Ltd


Unit 1

Railway View Park

Sandford

Appleby-in-Westmorland

CA16 6NQ

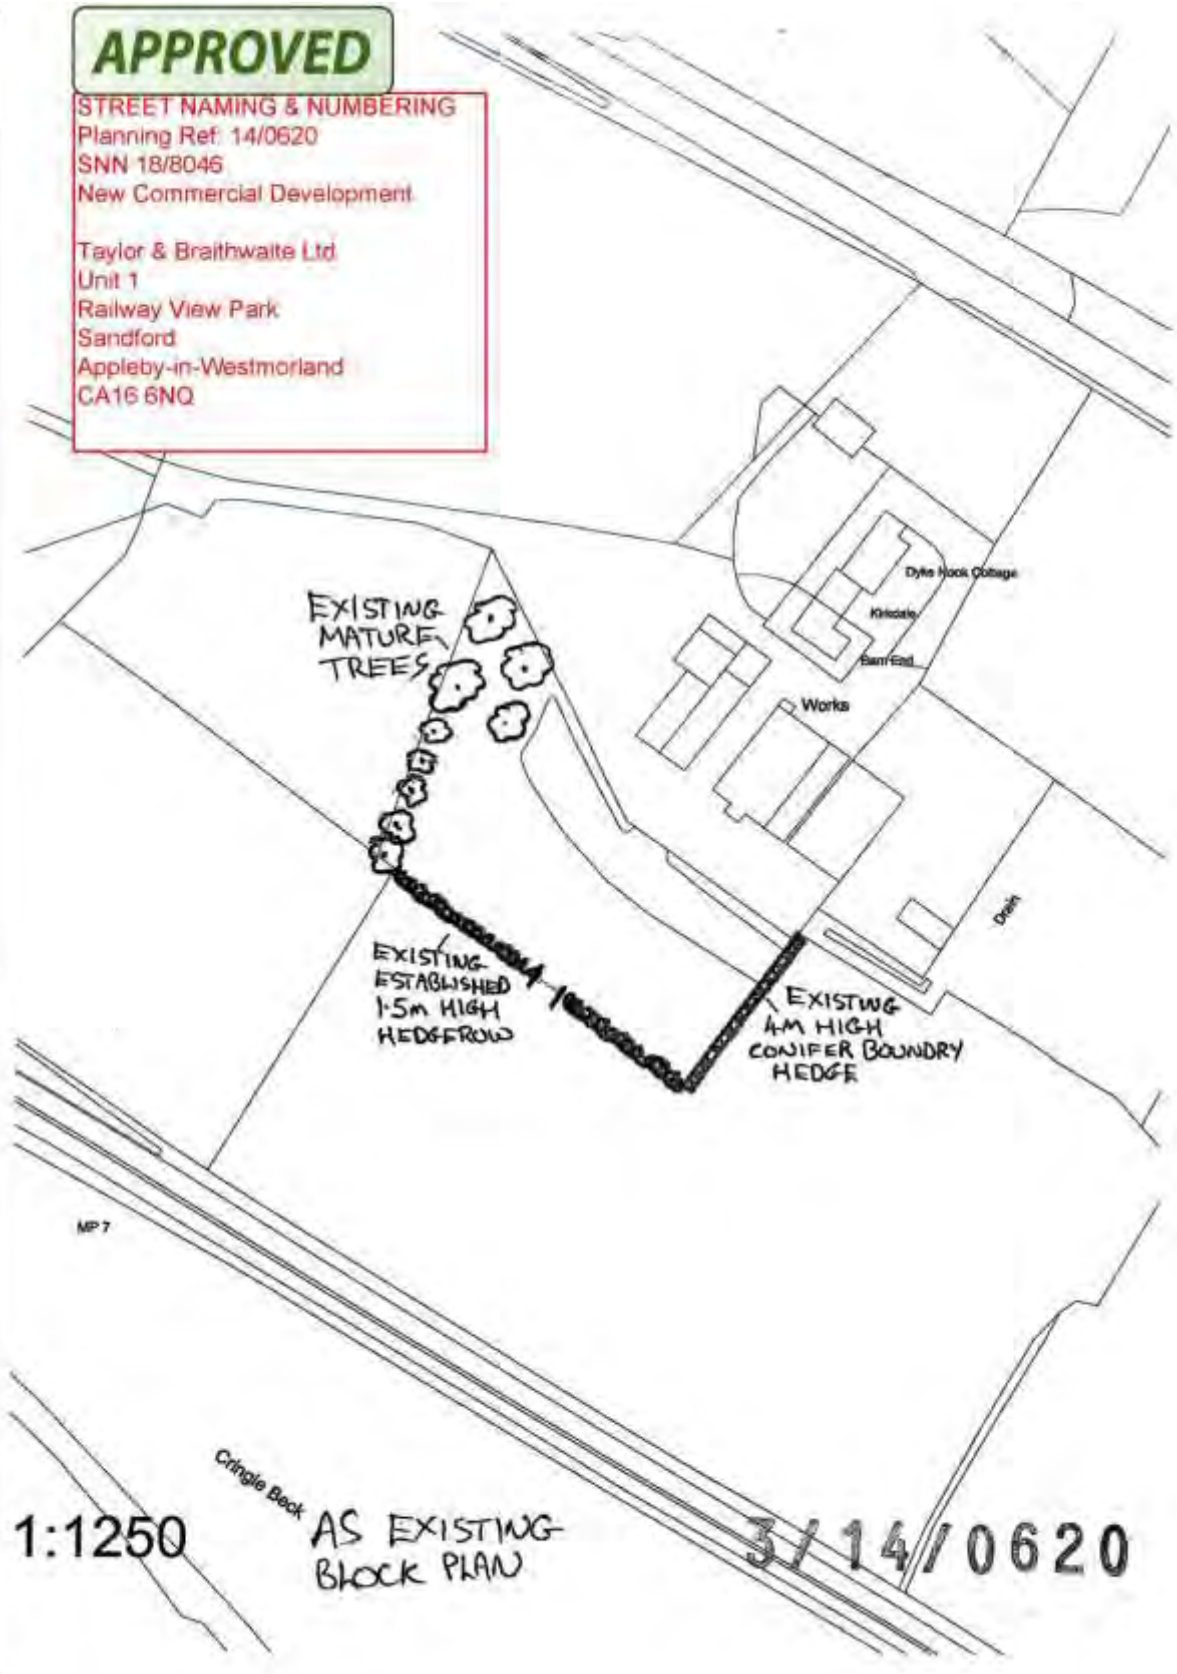

1:1250

Cringlo Beck
AS EXISTING
BLOCK PLAN

3/14/0620

EDEN DISTRICT COUNCIL
17 JUL 2014

EXISTING
MATURE TREES

Railway View Park

PROPOSED
NEW BUILDING

Unit 1


W

EXISTING
ESTABLISHED
1.5M HIGH
HEDGEROW

PROPOSED
NEW HARDSTANDING

GATEWAY FOR
PRIVATE RIGHT
OF ACCESS

EXISTING
4M HIGH
CONIFER
BOUNDARY HEDGE

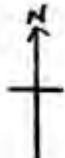

AS PROPOSED
BLOCK PLAN

1:500

3/14/0620