


20/8042 Paddock Cottage



Street Naming and Numbering
Planning Ref: 18/0869
Building Regs: 19/6199
SNN Ref: 20/8042

Paddock Cottage
Tebay
Penrith
CA10 3BX


APPROVED

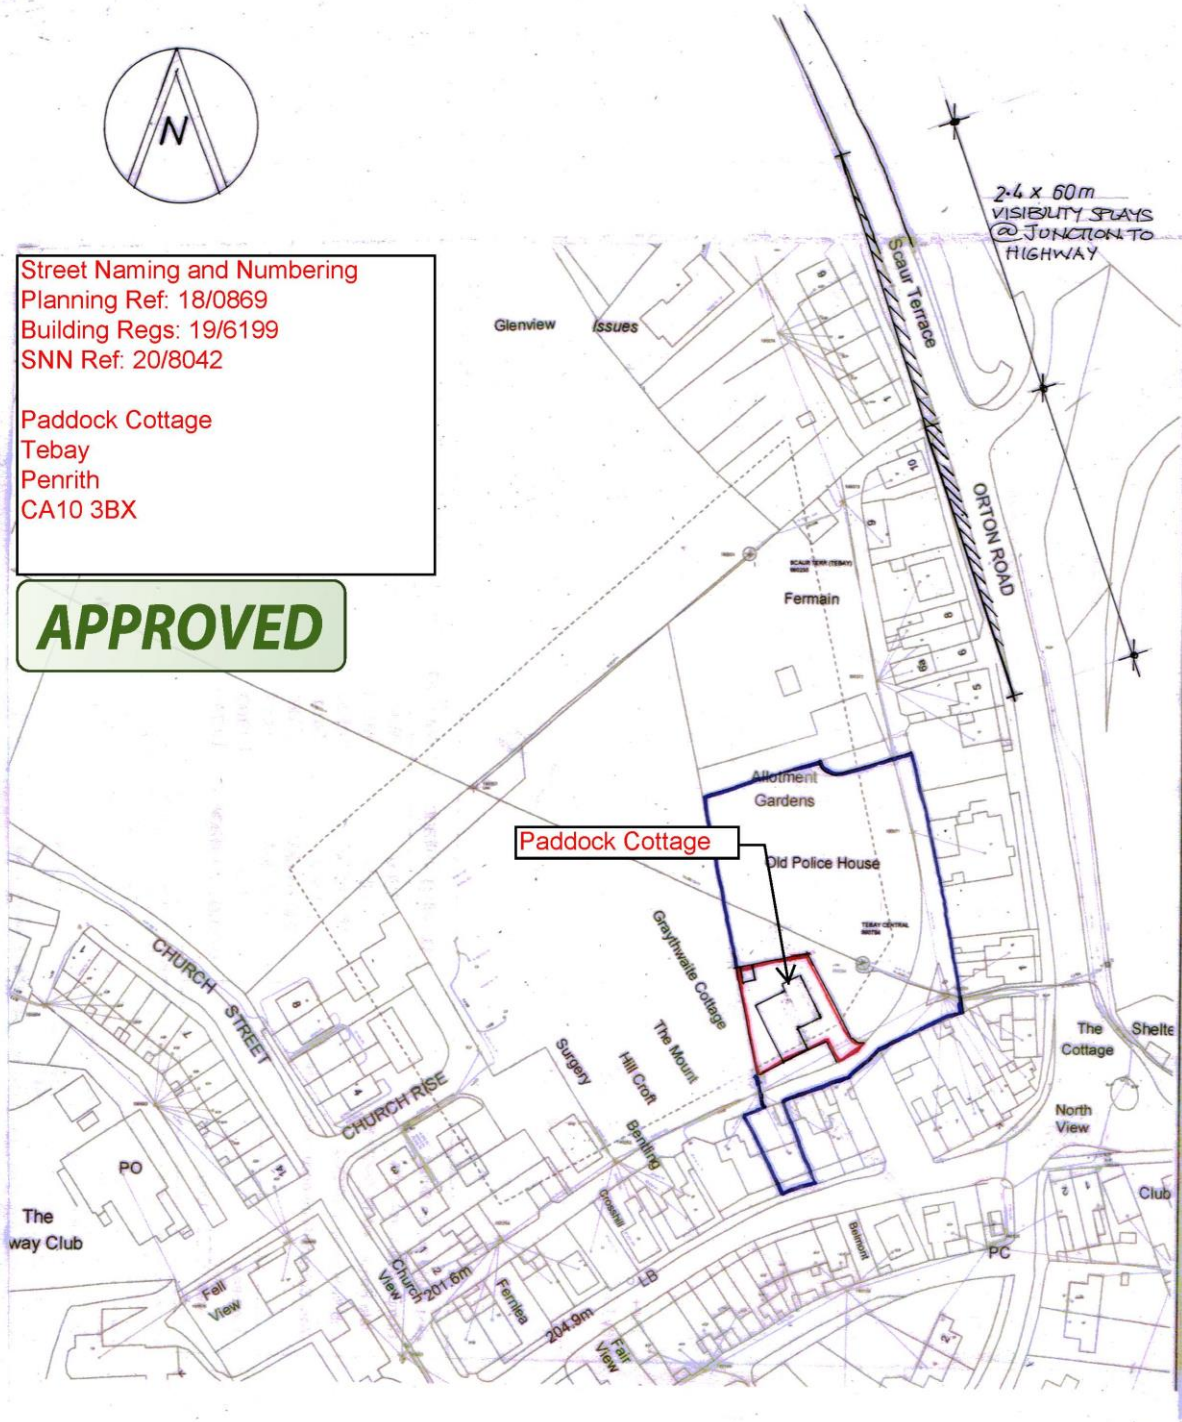

Proposed New Dwelling
Mount Pleasant Back Lane Tebay
LOCATION PLAN 1:1250

OCTOBER 2018

492-8

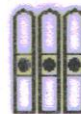

Hilary Brown BA BArch

Architect

