


17/8074 Bennesty Cottage, Threlkeld, Keswick

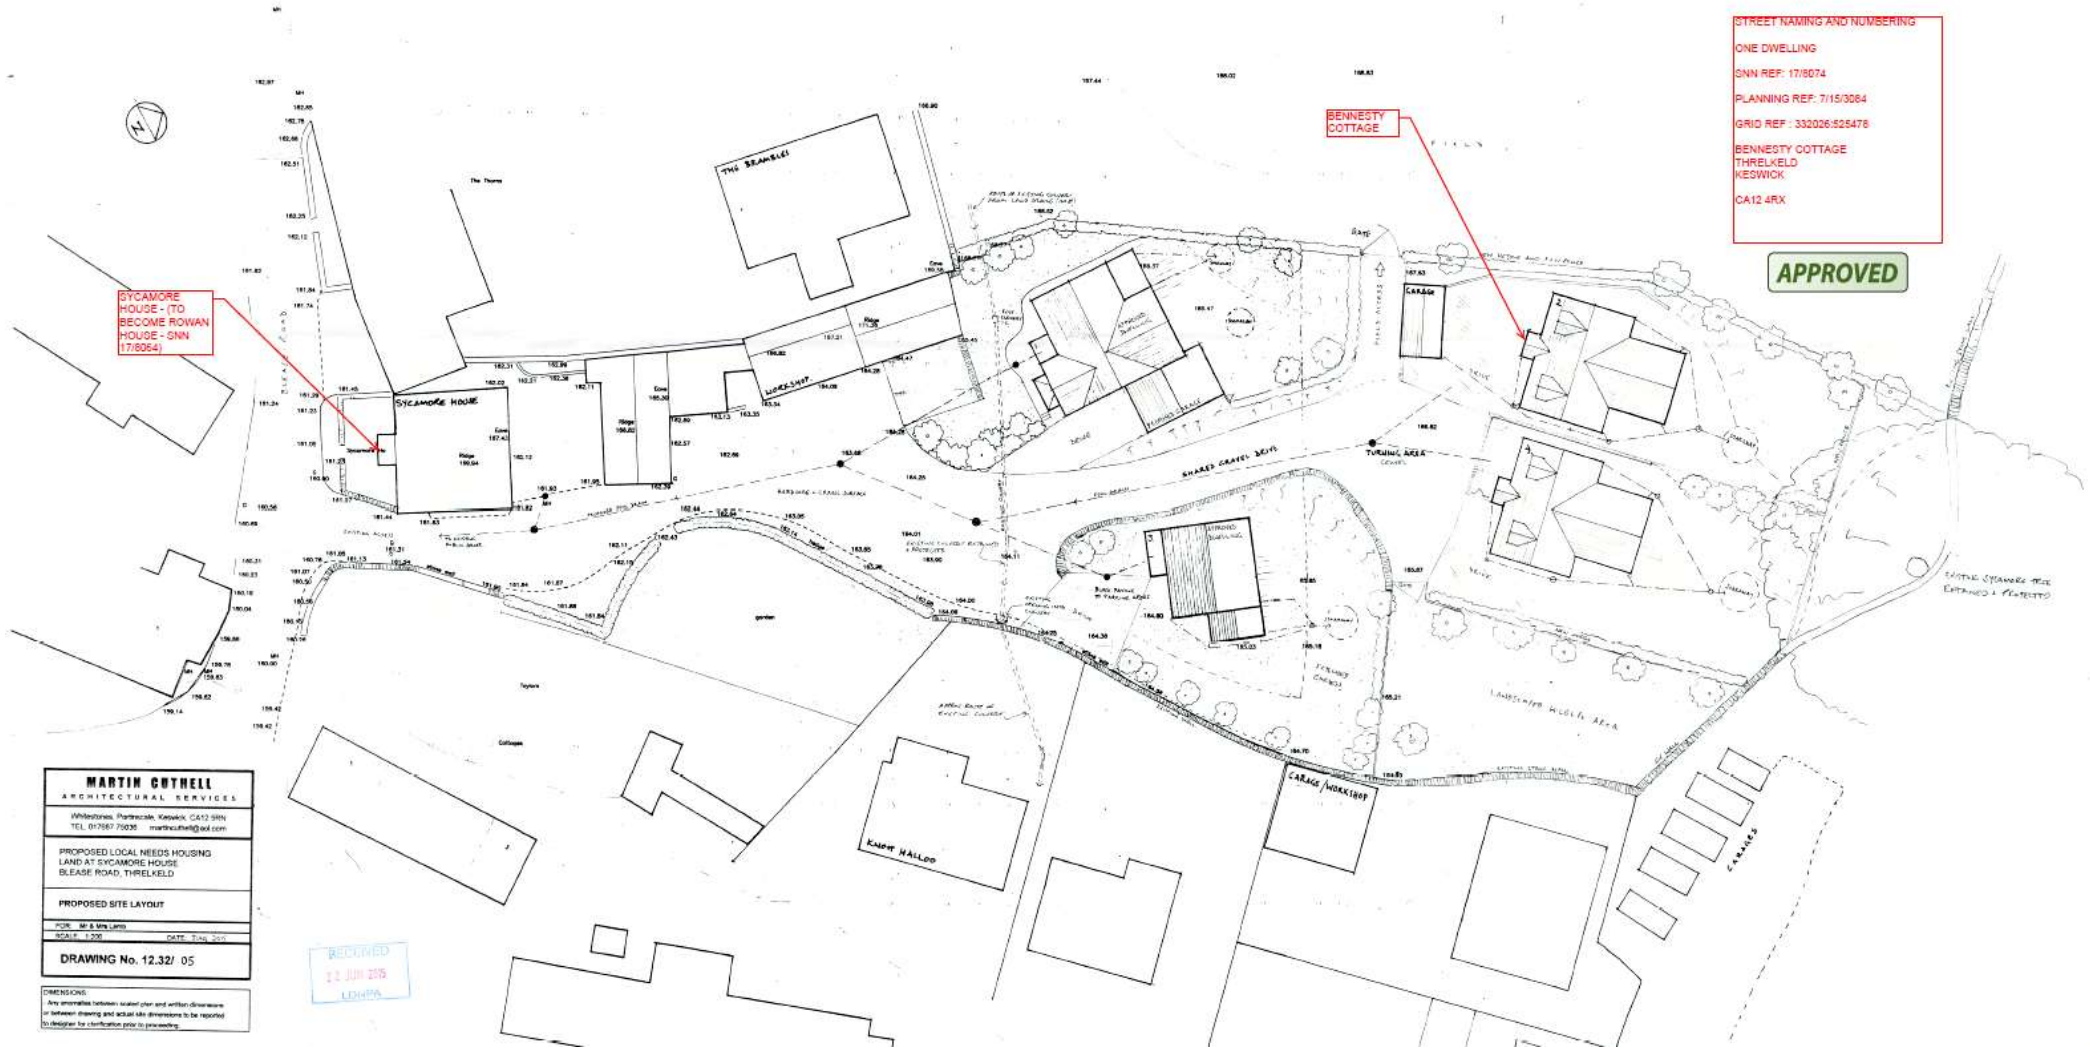

STREET NAMING AND NUMBERING
 ONE DWELLING
 SNN REF: 17/8074
 PLANNING REF: 7115/3064
 GRID REF: 332026.525476
 BENNESTY COTTAGE
 THRELKELD
 KESWICK
 CA12 4RX

APPROVED

MARTIN COTHELL
 ARCHITECTURAL SERVICES
 Whitehouse, Partonvale, Keswick, CA12 5RN
 TEL: 017667 79036 martin@cotthell.co.uk

PROPOSED LOCAL NEEDS HOUSING
 LAND AT SYCAMORE HOUSE
 BLEASDALE ROAD, THRELKELD

PROPOSED SITE LAYOUT

FOR: MR & MRS LAYTON
 SCALE: 1:200 DATE: 21st JUN 2015

DRAWING No. 12.32/ 05

DIMENSIONS:
 Any anomalies between issued plan and written dimensions
 in between drawing and actual site dimensions to be reported
 to designer for clarification prior to proceeding

RECEIVED
 22 JUN 2015
 LDH/PA