


# 208057-Murray-House-Culgaith\_Location\_Plan

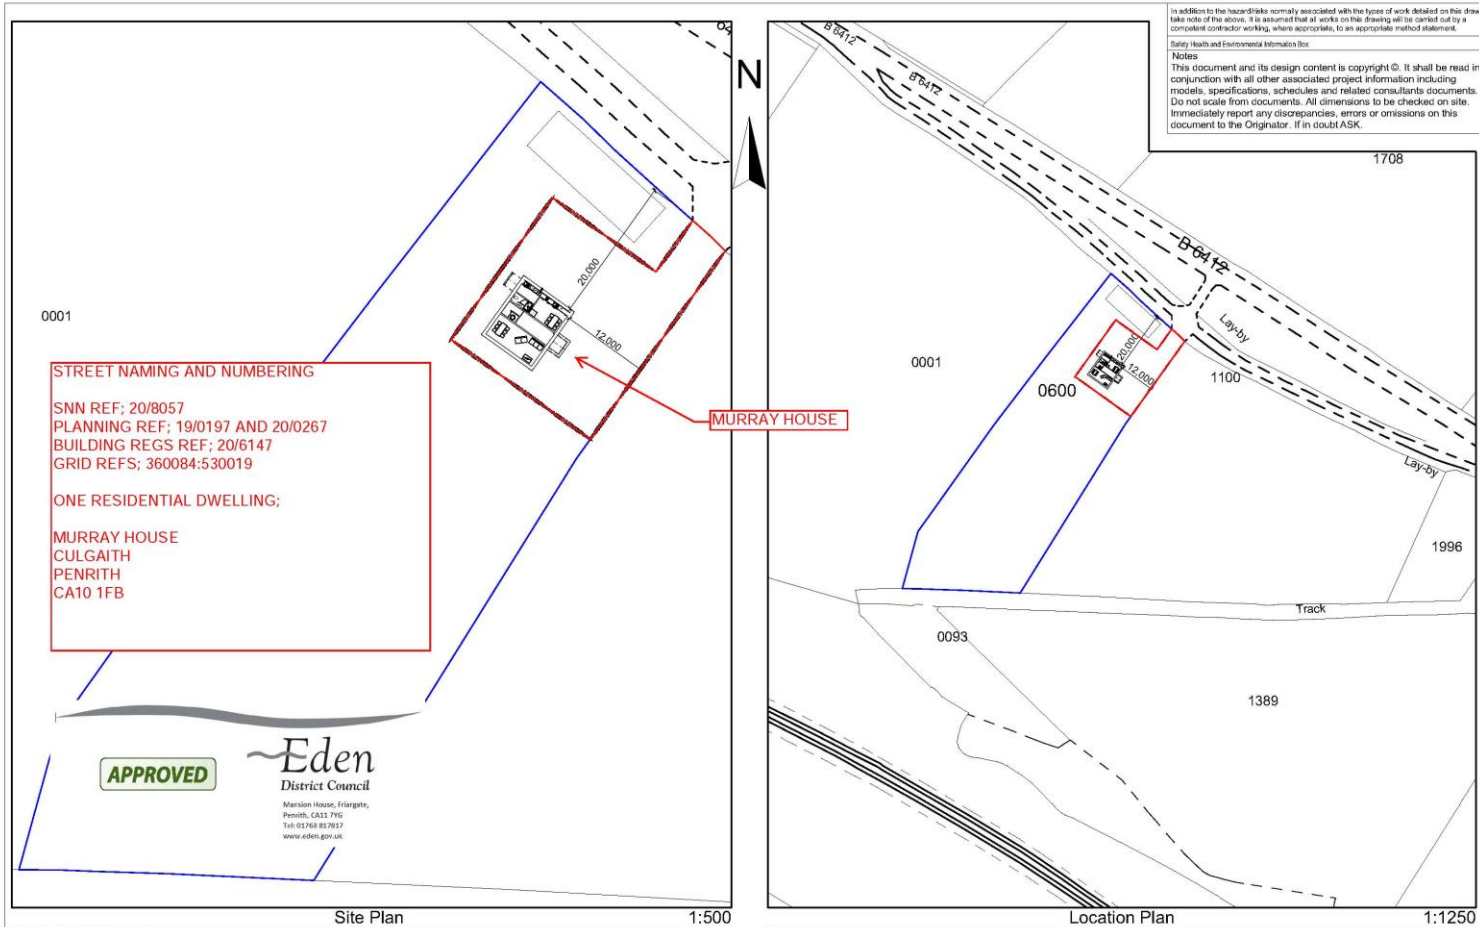

In addition to the hazards normally associated with the types of work detailed on this drawing, take note of the above. It is assumed that all work on this drawing will be carried out by a competent contractor working, where appropriate, to an appropriate method statement.

**Safety Health and Environmental Information Box**

**Notes**

This document and its design content is copyright ©. It shall be read in conjunction with all other associated project information including models, specifications, schedules and related consultants documents. Do not scale from documents. All dimensions to be checked on site. Immediately report any discrepancies, errors or omissions on this document to the Originator. If in doubt ASK.

**STREET NAMING AND NUMBERING**

SNN REF; 20/8057  
 PLANNING REF; 19/0197 AND 20/0267  
 BUILDING REGS REF; 20/6147  
 GRID REFS; 360084:530019

**ONE RESIDENTIAL DWELLING;**

MURRAY HOUSE  
 CULGAITH  
 PENRITH  
 CA10 1FB

**APPROVED**

**Eden**  
 District Council  
 Mansion House, Frigate,  
 Penrith, CA11 7YU  
 Tel: 01268 837617  
 www.eden.gov.uk

Site Plan 1:500

Location Plan 1:1250

Ian Carrick  
 (Designs)© 2019  
 Barn Cottage, 3 Howgate  
 Newbiggin, Penrith, CA11 0BH  
 017684 83175  
 ian carrick designs@gmail.com

Miss E Sturch & Mr P Lowthian  
 Site Location Plan  
 Scale @ A3 1:500, 1:1250  
 Rev 03  
 Date 12/06/2019

New Build  
 Land off B6412  
 Culgaith  
 Penrith


**Materials**

- Roof Slate effect grey/blue tiles
- Walls White rendered block, cast 'Sandstone' quoins
- Windows Oak effect UPVC double glazed units.  
Cast 'Sandstone' headers and sills.
- Doors Oak effect UPVC/composite.  
Cast 'Sandstone' headers.
- RW goods Black UPVC gutters/downspouts

In addition to the hazards/risks normally associated with the types of work detailed on this drawing take note of the above. It is assumed that all works on this drawing will be carried out by a competent contractor working, where appropriate, to an appropriate method statement.

**Safety Health and Environmental Information Box**


**Notes**  
This document and its design content is copyright ©. It shall be read in conjunction with all other associated project information including models, specifications, schedules and related consultants documents. Do not scale from documents. All dimensions to be checked on site. Immediately report any discrepancies, errors or omissions on this document to the Originator. If in doubt ASK.

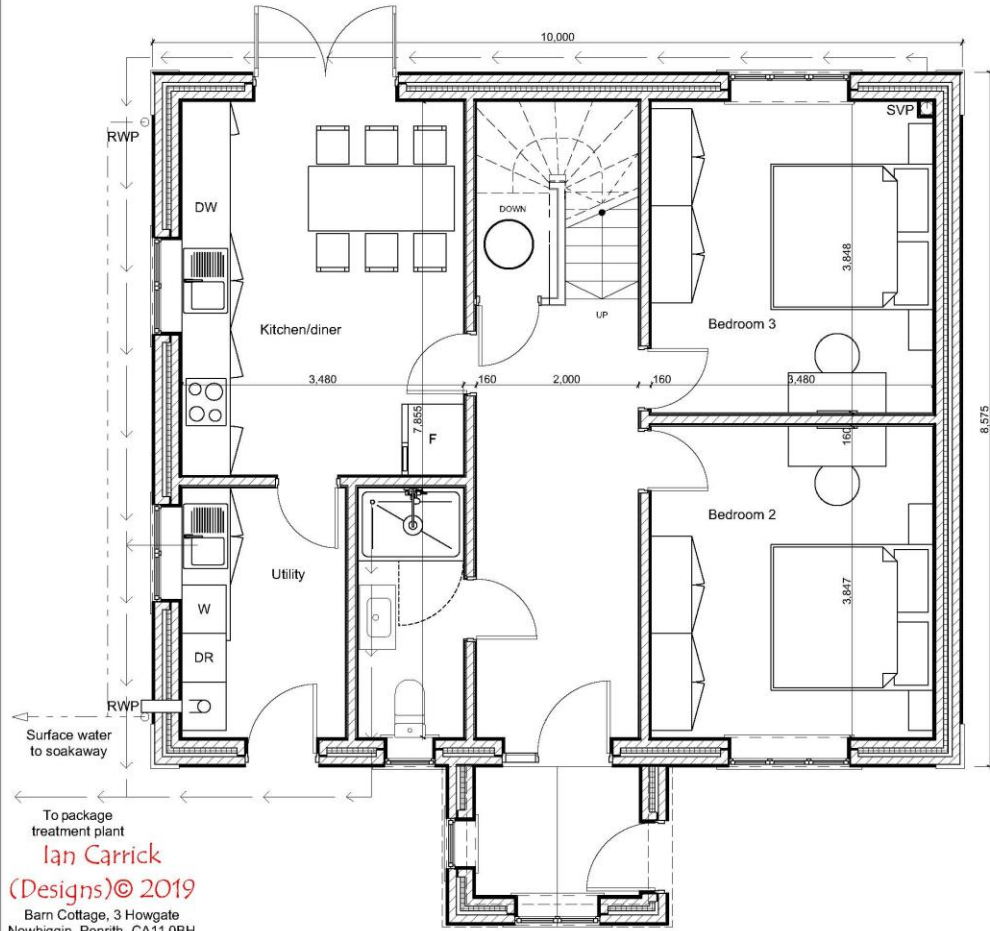

Proposed Ground Floor 1:50



Proposed Front Elevation 1:100

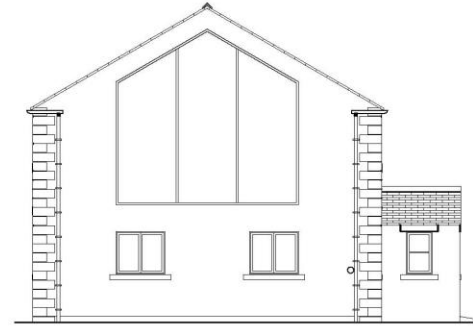

Proposed Left Elevation 1:100

Miss E Sturch & Mr P Lowthian  
Proposed Ground Floor  
Scale @ A3 1:50, 1:100  
Rev V2  
Date 29/06/2019

New Build  
Land off B6412  
Culgaith  
Penrith

Ian Carrick  
(Designs)© 2019  
Barn Cottage, 3 Howgate  
Newbiggin, Penrith, CA11 0BH  
017684 83175  
iancarrickdesigns@gmail.com