


17/8085 – Pike House, Fell Lane, Penrith

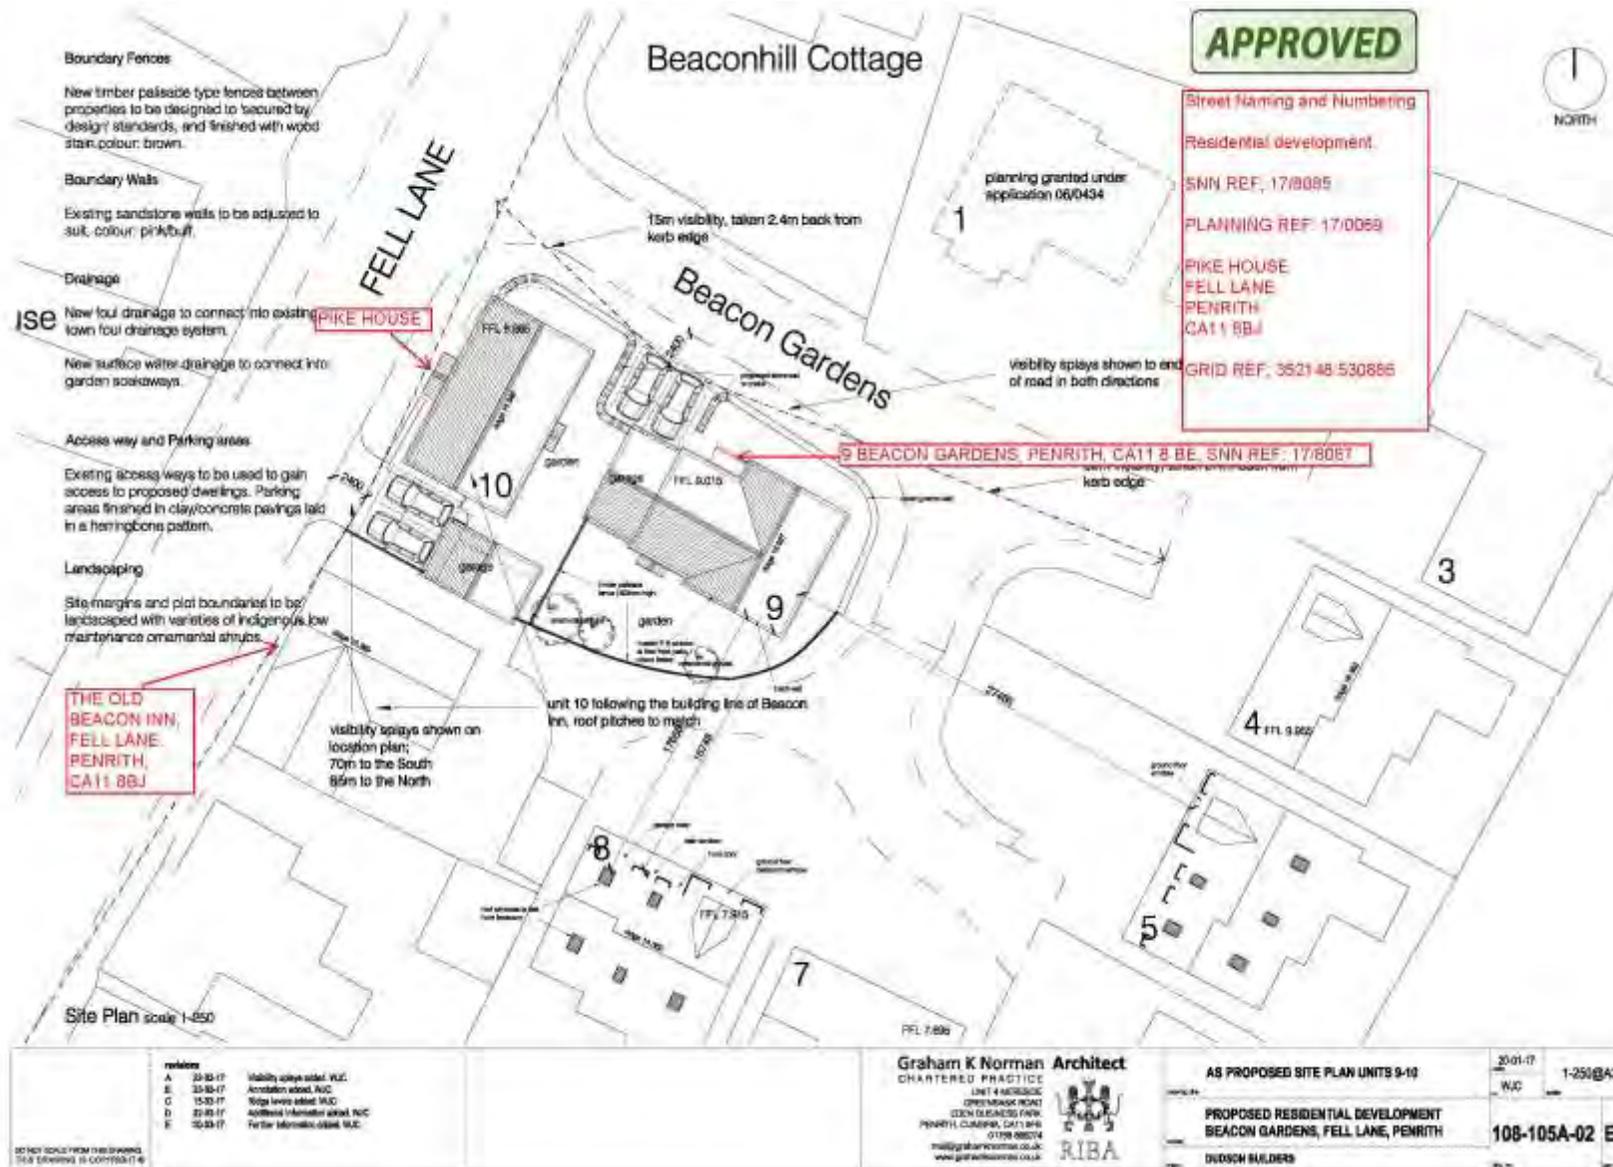



Location Plan scale 1:1250

<p>DO NOT SCALE FROM THIS DRAWING THIS DRAWING IS COPYRIGHT ©</p>	<p>release</p>	<p>Graham K Norman Architect CHARTERED PRACTICE UNIT 4 MERSEY BRIDGEMAN ROAD EDEN BUSINESS PARK FORTH, QUINCY, CA11 9PL 01768 86074 info@grahamknorman.co.uk www.grahamknorman.co.uk</p> 	<table border="1"> <tr> <td data-bbox="1451 1236 1780 1292"> <p>LOCATION PLAN</p> </td> <td data-bbox="1780 1236 1944 1292"> <p>20-01-17 WJC 1-1250@A3</p> </td> </tr> <tr> <td data-bbox="1451 1292 1780 1348"> <p>PROPOSED RESIDENTIAL DEVELOPMENT BEACON GARDENS, FELL LANE, PENRITH</p> </td> <td data-bbox="1780 1292 1944 1348"> <p>108-105A-01</p> </td> </tr> <tr> <td data-bbox="1451 1348 1780 1372"> <p>DURON BUILDERS</p> </td> <td data-bbox="1780 1348 1944 1372"> <p></p> </td> </tr> </table>	<p>LOCATION PLAN</p>	<p>20-01-17 WJC 1-1250@A3</p>	<p>PROPOSED RESIDENTIAL DEVELOPMENT BEACON GARDENS, FELL LANE, PENRITH</p>	<p>108-105A-01</p>	<p>DURON BUILDERS</p>	<p></p>
<p>LOCATION PLAN</p>	<p>20-01-17 WJC 1-1250@A3</p>								
<p>PROPOSED RESIDENTIAL DEVELOPMENT BEACON GARDENS, FELL LANE, PENRITH</p>	<p>108-105A-01</p>								
<p>DURON BUILDERS</p>	<p></p>								