



# 17/8087 – 9 Beacon Gardens, Penrith

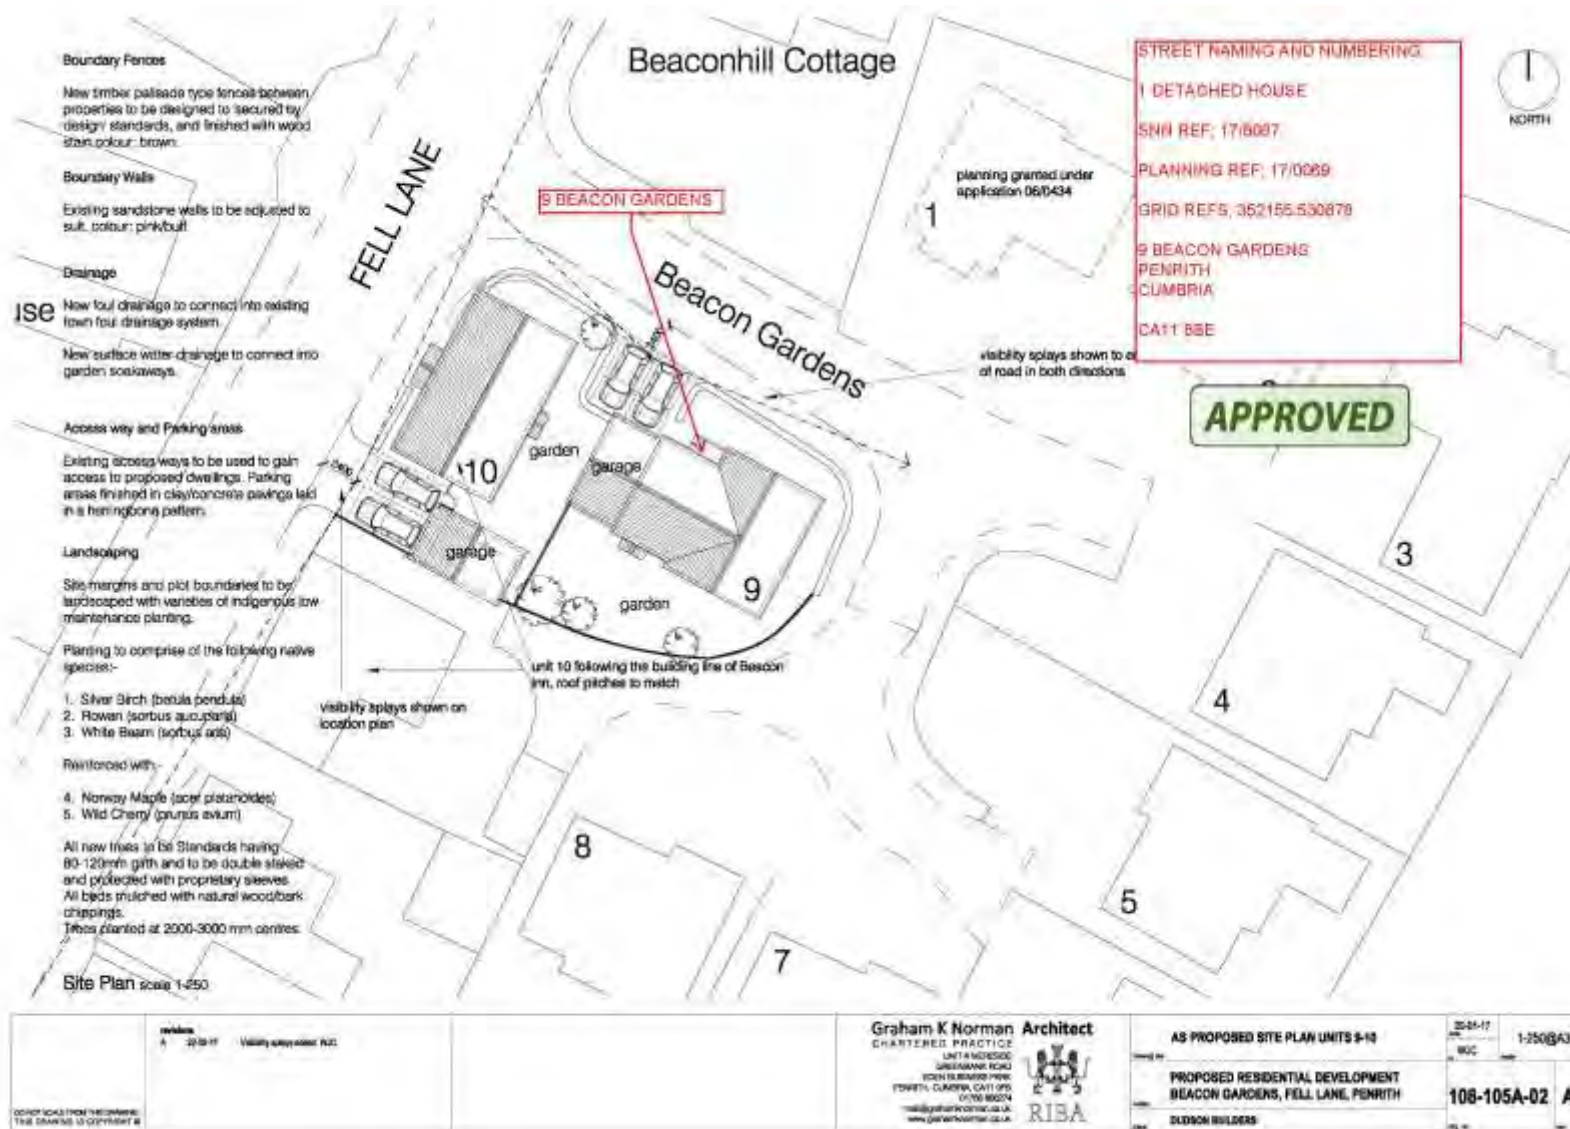

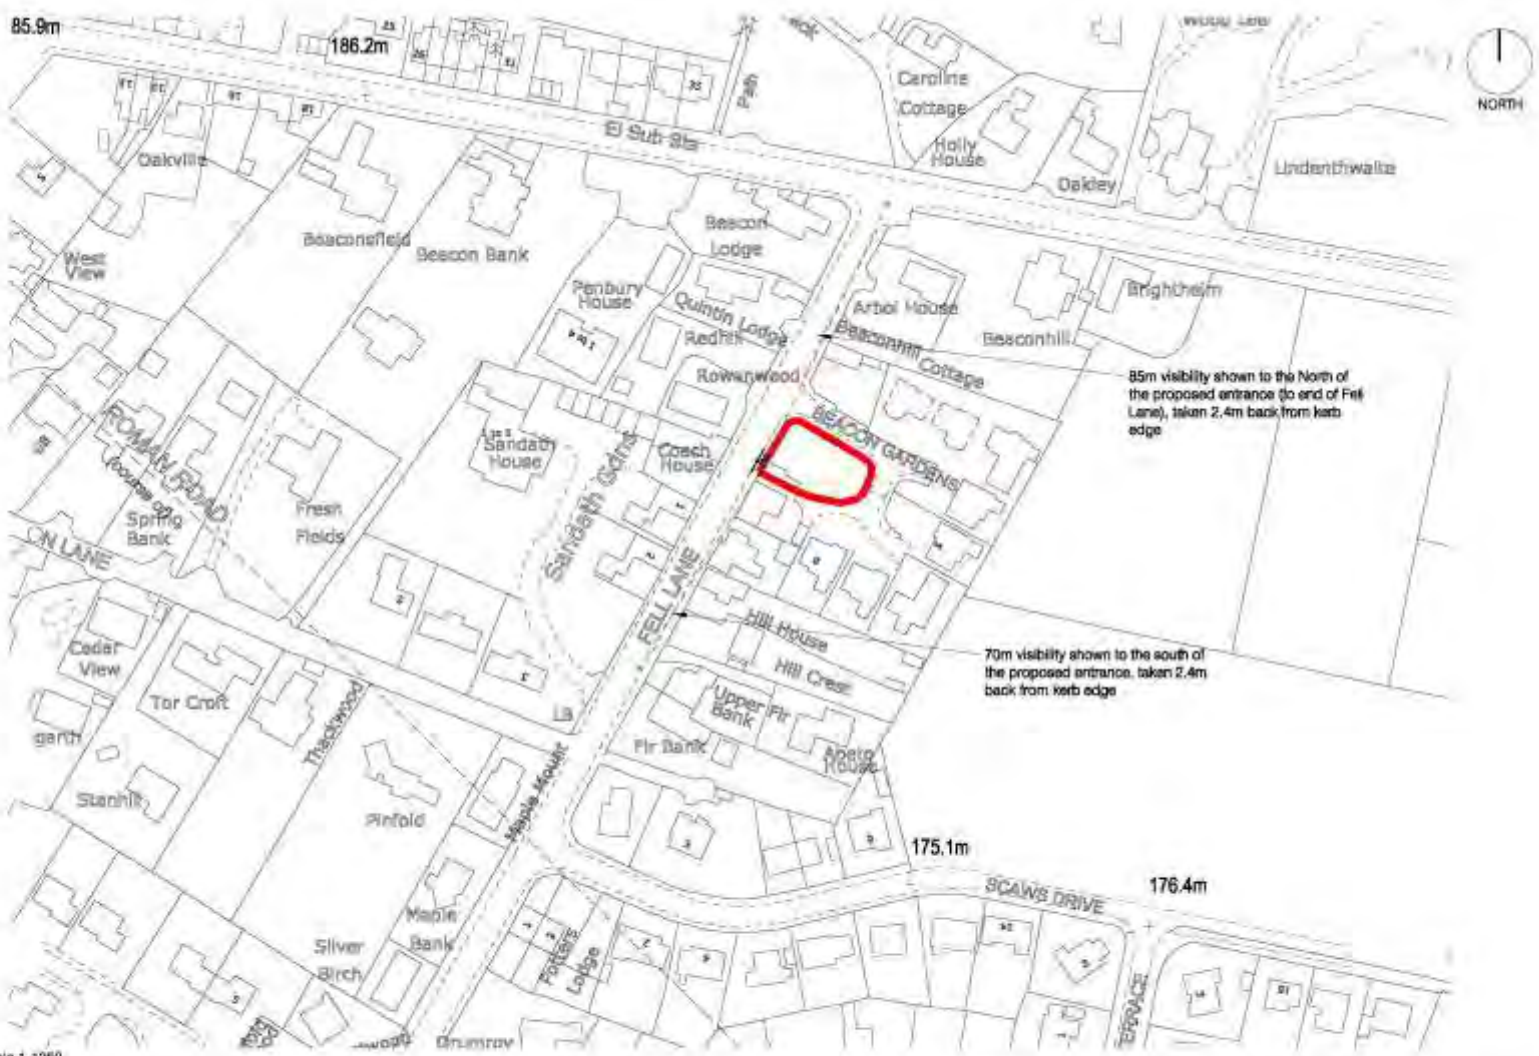

Location Plan scale 1:1250

<p>revisions</p> <p>A 22-03-17 Visibility signs added, WJC</p> <p>FOR NOT SCALE FROM THIS DRAWING THIS DRAWING IS COPYRIGHT ©</p>	<p>Graham K Norman Architect CHARTERED PRACTICE LINDA MCDONALD 22 CEDAR BANK ROAD POWERTH, CLACKMANNAN, CY11 9PD 01793 888274 www.grahamknorman.co.uk</p>	<p>LOCATION PLAN</p> <p>PROPOSED RESIDENTIAL DEVELOPMENT BEACON GARDENS, FELL LANE, PENRITH</p> <p>DUDSON BUILDERS</p>	<p>20-01-17 WJC</p> <p>1:1250@A3</p> <p>108-105A-01 A</p>
---	---	---	---------------------------------------------------------------