


# 208073 Swallow Barn Newbiggin-on-Lune Location Plan

**STREET NAMING AND NUMBERING**  
**SNN REF; 20/8073**  
**PLANNING REF; E/12/54**

**SWALLOW BARN**  
**NEWBIGGIN-ON-LUNE**  
**KIRKBY STEPHEN**  
**CA17 4NX**

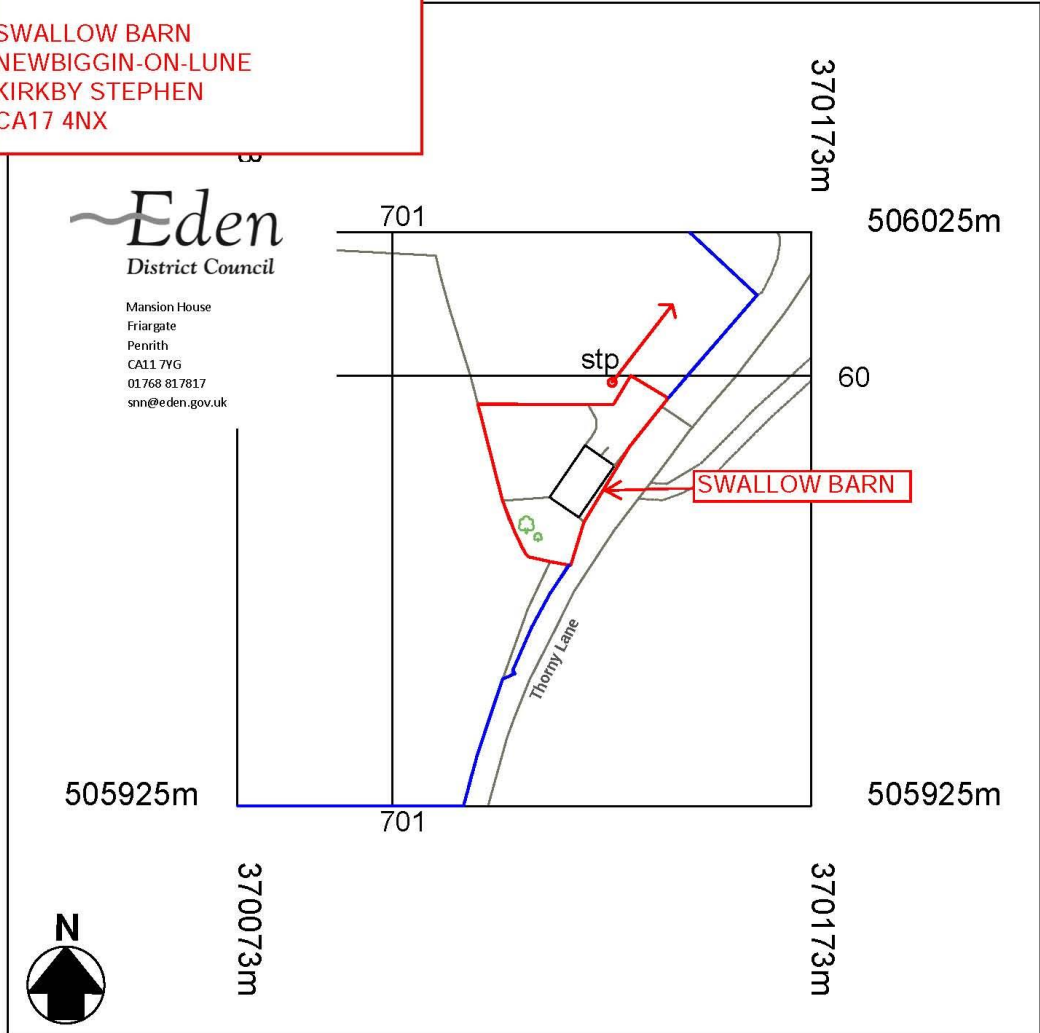

© Crown Copyright 2018  
 Reproduction in whole or in part is prohibited  
 without the prior permission of Ordnance Survey.



**Garsdale Design Limited**  
 planning | architecture | urban design  
 High Branthwaite's Froctrow Sedburgh Cumbria LA10 5JR  
 phone: +44 15396 20875 email: info@garsdale.co.uk

Project: <b>Thorny Lane</b> Newbiggin-on-Lune		
Title: <b>Planning Application Location</b>		
Prepared <b>GDL</b>	Date <b>Oct 2019</b>	Checked <b>GDL</b>
Drawing Number <b>1925-PA-03</b>		Revision <b>0</b>

**Scale 1:1000**  
 Scale noted is for A4 plot  
 OS MasterMap © data supplied by Stanfords for Standard Licensed Use

