



20/8086 Braeburn House, Great Strickland, Penrith Development Plan

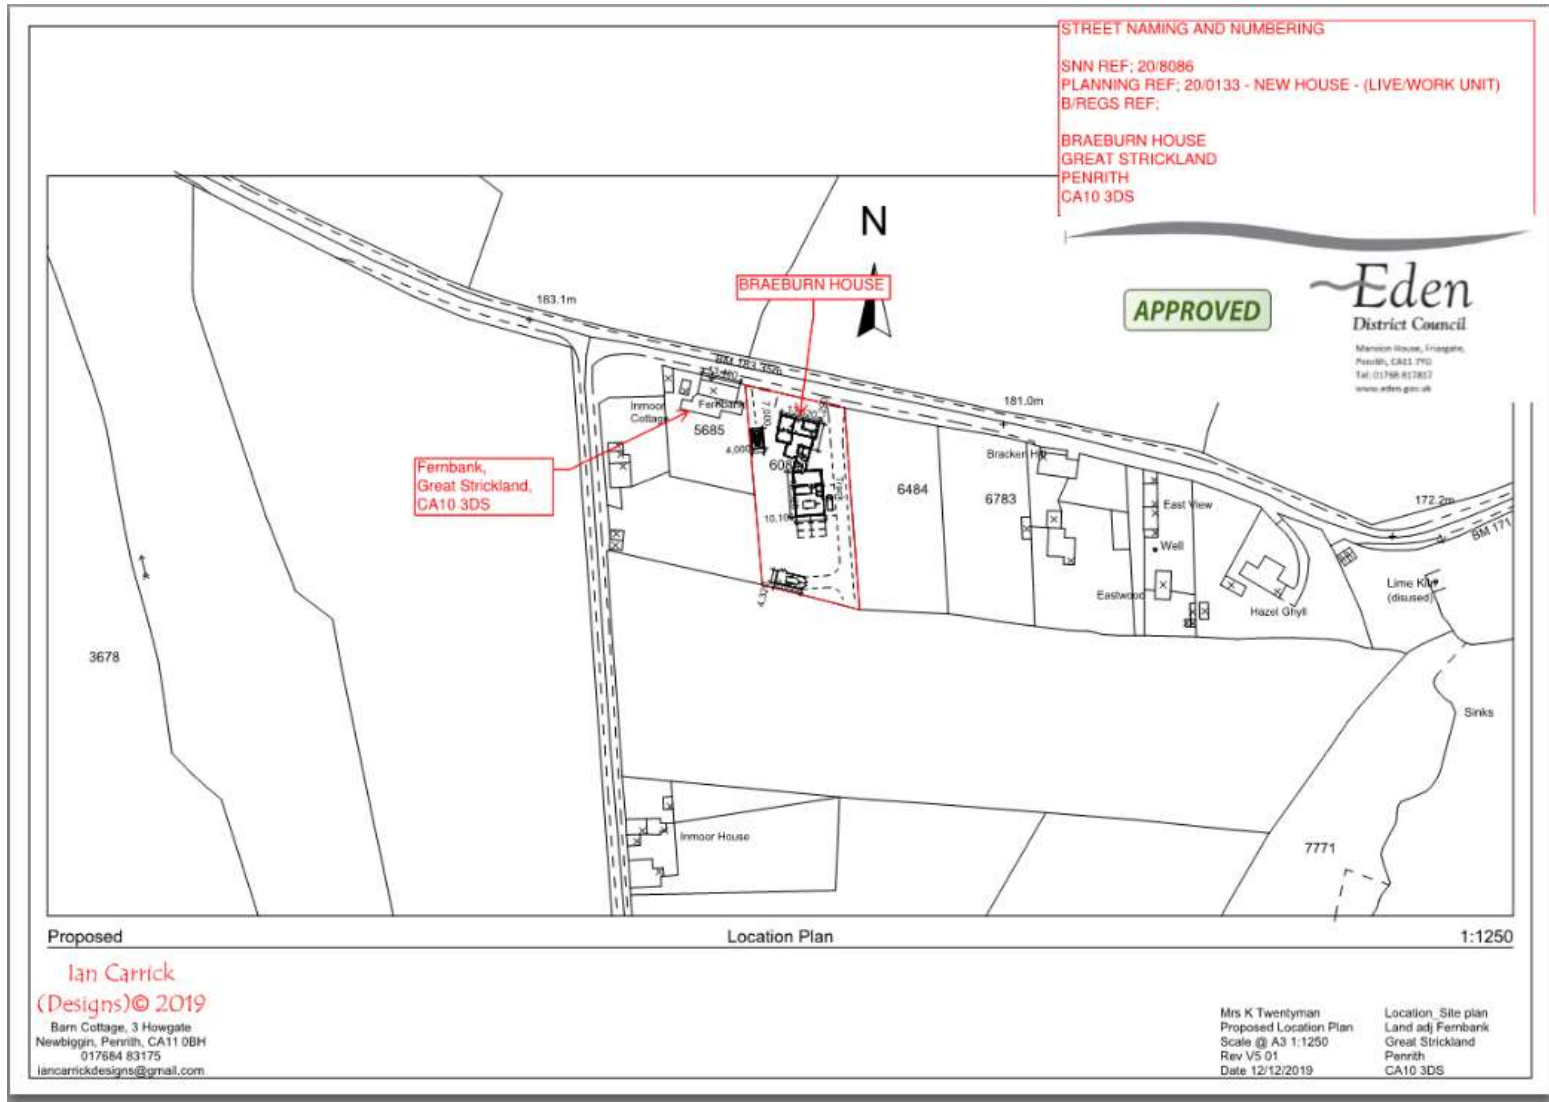

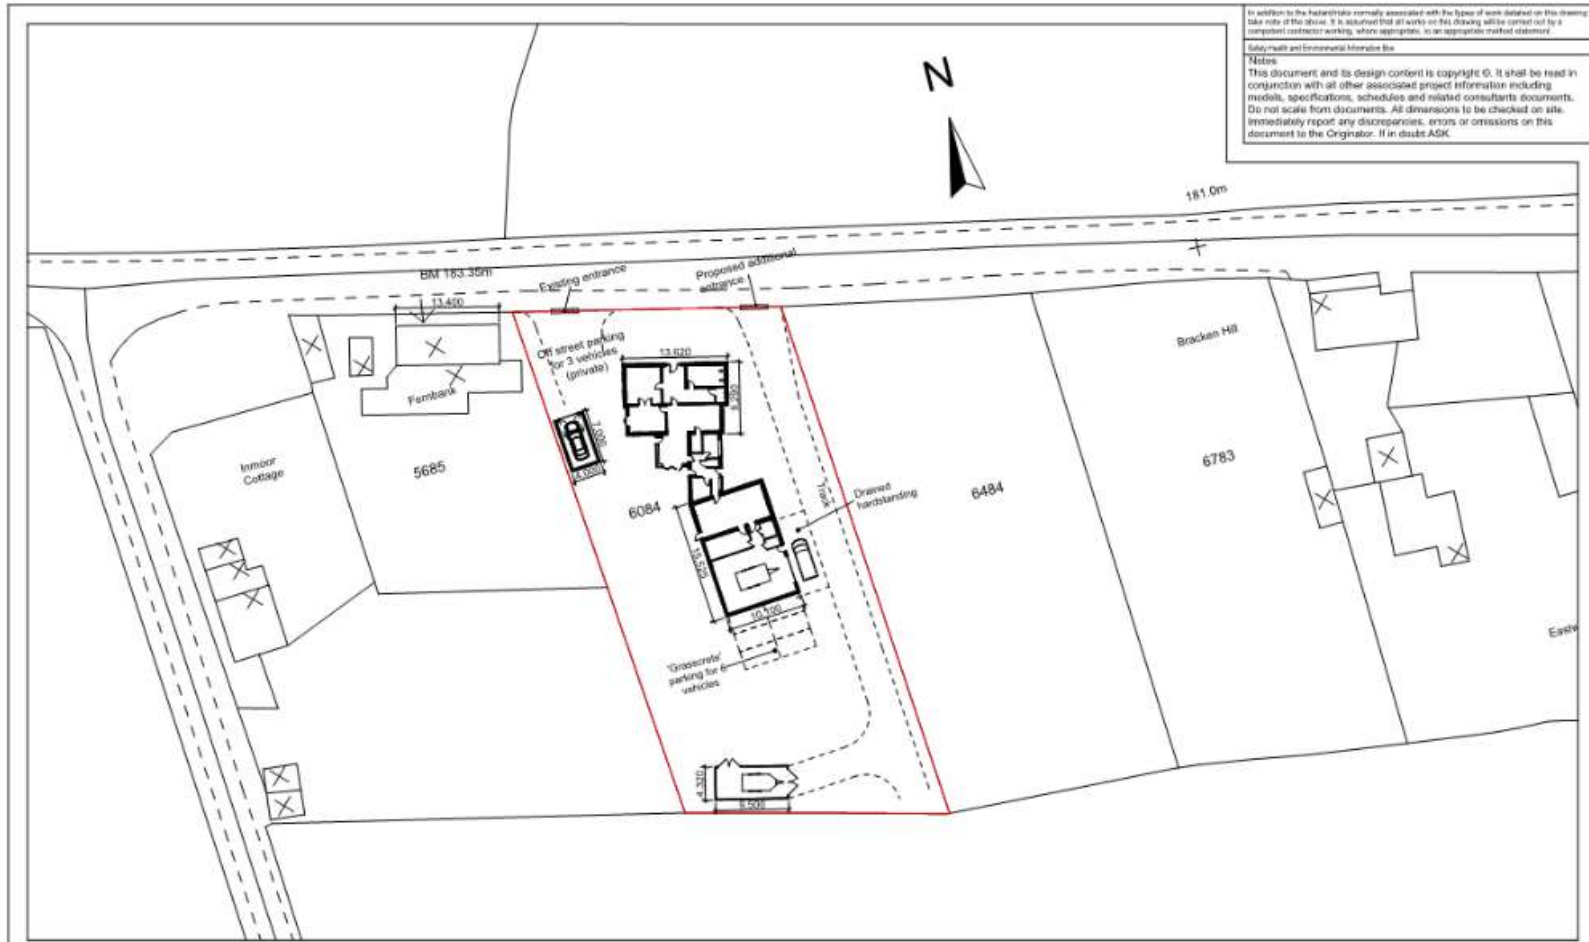

In addition to the information normally associated with the types of work detailed on this drawing the user of this drawing is advised that all works on this drawing will be carried out by a competent contractor working, where appropriate, in an appropriate method statement.

Safety Health and Environmental Information Box

Notes

This document and its design content is copyright ©. It shall be read in conjunction with all other associated project information including models, specifications, schedules and related consultants documents. Do not scale from documents. All dimensions to be checked on site. Immediately report any discrepancies, errors or omissions on this document to the Originator. If in doubt ASK.

Proposed Site Plan 1:500

Ian Carrick
 (Designs)© 2019
 Barn Cottage, 3 Howgate
 Newbiggin, Penrith, CA11 0BH
 017684 83175
 ian.carrick.designs@gmail.com

Mrs K Twentyman
 Proposed Site Plan
 Scale @ A3 1:500
 Rev V5 01
 Date 12/12/2019

Location Site plan
 Land adj Fernbank
 Great Strickland
 Penrith
 CA10 3DS