


208092-Solo_Barn_Greystoke_Location_Plan

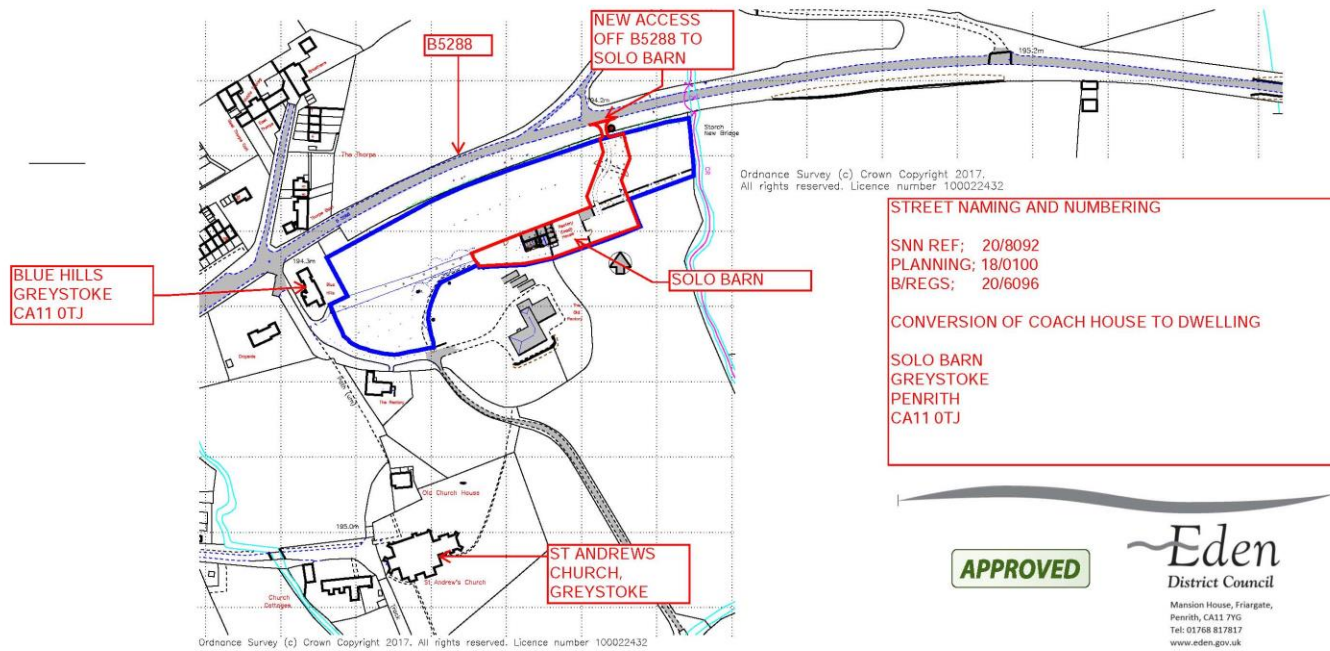

CARROCK DESIGN BUILD

Carrock House, How Hill, Hutton Roof
 Penrith, Cumbria. CA11 0XY.
 Tel: 01768 488859 E.mail mail@carrock.co.uk

Proposed conversion of coach house
 at Rectory Farm, Greystoke
 for Mr Richards

Location Plan

Scale 1:2500 & A3 Date 4 Jan 2018 Drawn MI Drawing Number

A2 print size

DB688. 01A