


208072-1 - 4 Maple Terrace Kirkby Stephen Location Plan

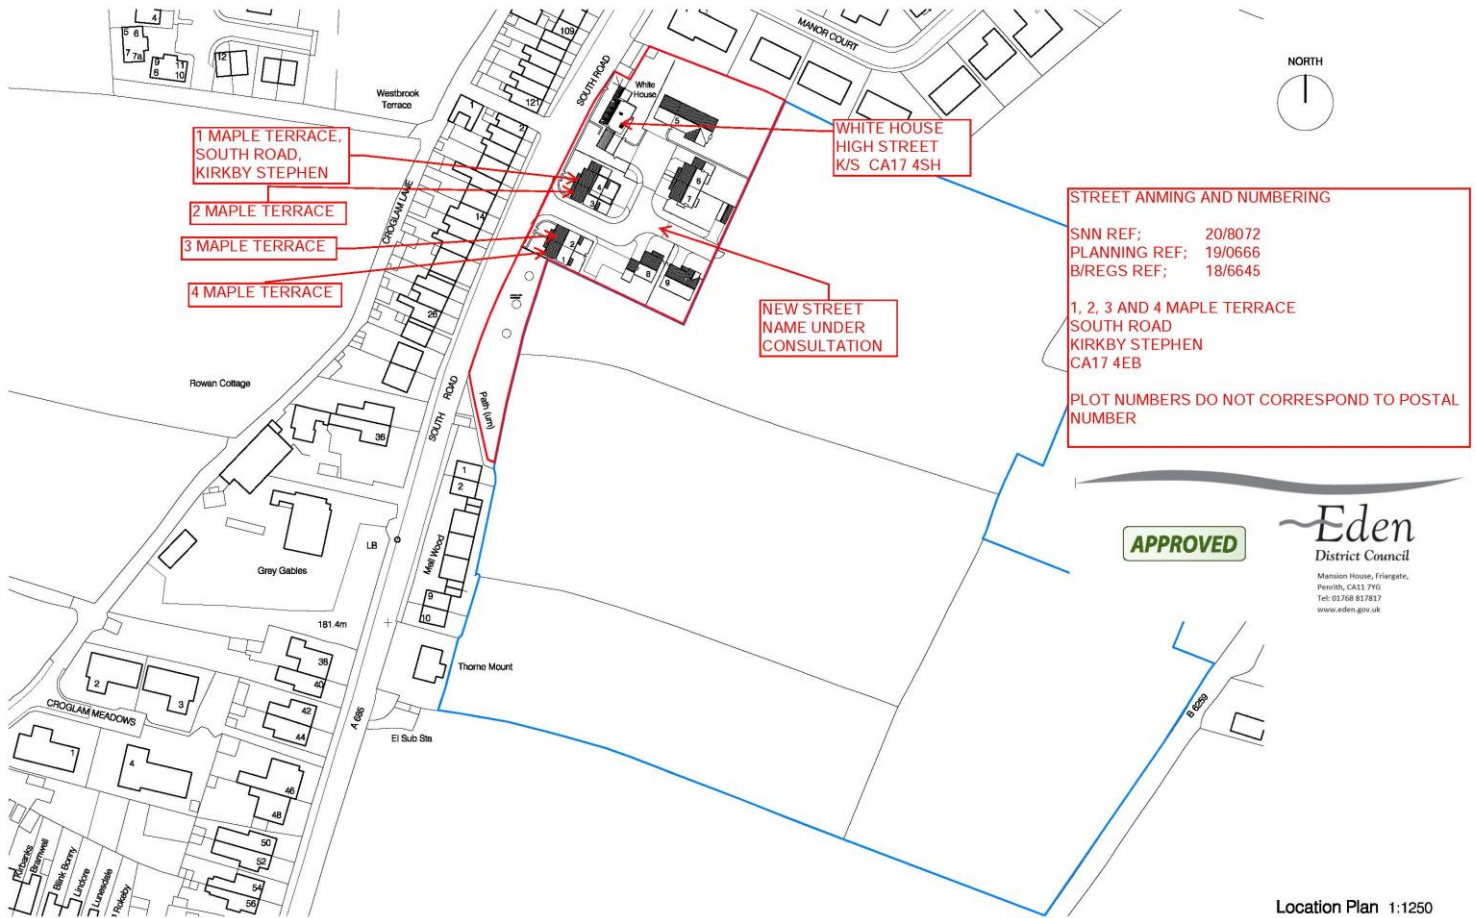

STREET ANMING AND NUMBERING

SNN REF: 20/8072
 PLANNING REF: 19/0666
 B/REGS REF: 18/6645

1, 2, 3 AND 4 MAPLE TERRACE
 SOUTH ROAD
 KIRKBY STEPHEN
 CA17 4EB

PLOT NUMBERS DO NOT CORRESPOND TO POSTAL NUMBER

APPROVED

Eden
 District Council
 Mansion House, Friargate,
 Penrith, Cumbria, CA11 7YG
 Tel: 01768 857817
 www.eden.gov.uk

Location Plan 1:1250

revisions	
A	30-10-13 Unit 5 moved out of root protection zone. WJC
DO NOT SCALE FROM THIS DRAWING. THIS DRAWING IS COPYRIGHT ©	

Graham K Norman Architect
 CHARTERED PRACTICE
 UNIT 4 MISEBDE
 GREENBANK ROAD
 EDEN BUSINESS PARK
 PENRITH, CUMBRIA, CA11 9FS
 01768 888274
 mail@grahamknorman.co.uk
 www.grahamknorman.co.uk



AS PROPOSED	LOCATION PLAN	14-06-13	1-1250@A3
PROPOSED RESIDENTIAL DEVELOPMENT, WHITE HOUSE FARM, KIRKBY STEPHEN		BB	
		113-117-15 A	