


# 16/8026 Becks House, Newton Reigny, Penrith Development Plan

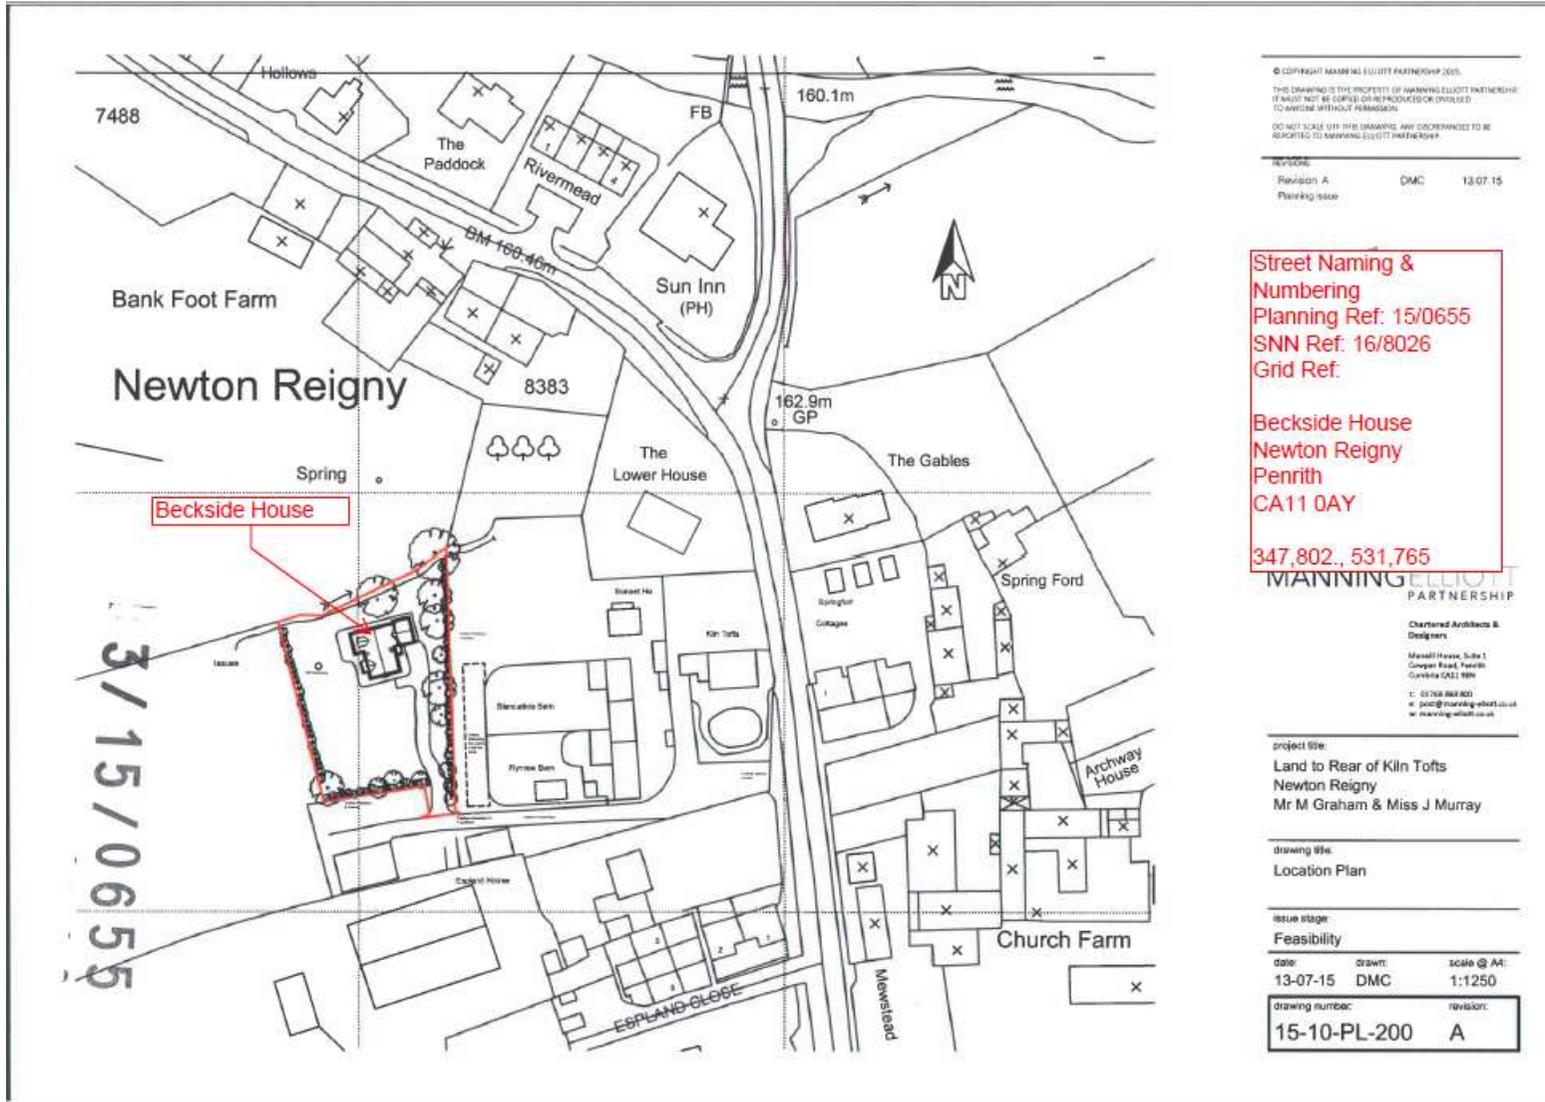

© COPYRIGHT MANNING ELLIOTT PARTNERSHIP 2005.  
 THIS DRAWING IS THE PROPERTY OF MANNING ELLIOTT PARTNERSHIP.  
 IT MUST NOT BE COPIED OR REPRODUCED OR OTHERWISE  
 TRANSMITTED IN ANY FORM OR BY ANY MEANS WITHOUT PERMISSION.  
 DO NOT SCALE OFF THIS DRAWING. ANY DIMENSIONS TO BE  
 REPORTED TO MANNING ELLIOTT PARTNERSHIP.

REVISIONS  
 Revision A DMC 13.07.15  
 Planning 15/06

Street Naming &  
 Numbering  
 Planning Ref: 15/0655  
 SNN Ref: 16/8026  
 Grid Ref:

Becks House  
 Newton Reigny  
 Penrith  
 CA11 0AY

347,802., 531,765

MANNING ELLIOTT  
 PARTNERSHIP

Chartered Architects &  
 Designers

Mansell House, Suite 1  
 Conger Road, Penrith  
 Cumbria CA11 9BN  
 T: 01768 888 800  
 e: paul@manning-elliott.co.uk  
 w: www.manning-elliott.co.uk

project site:  
 Land to Rear of Kiln Tofts  
 Newton Reigny  
 Mr M Graham & Miss J Murray

drawing title:  
 Location Plan

issue stage:  
 Feasibility

date: 13-07-15 drawn: DMC scale @ A4: 1:1250

drawing number: 15-10-PL-200 revision: A