


16/8129 Long Meadows House, Winskill, Penrith, Development Plan

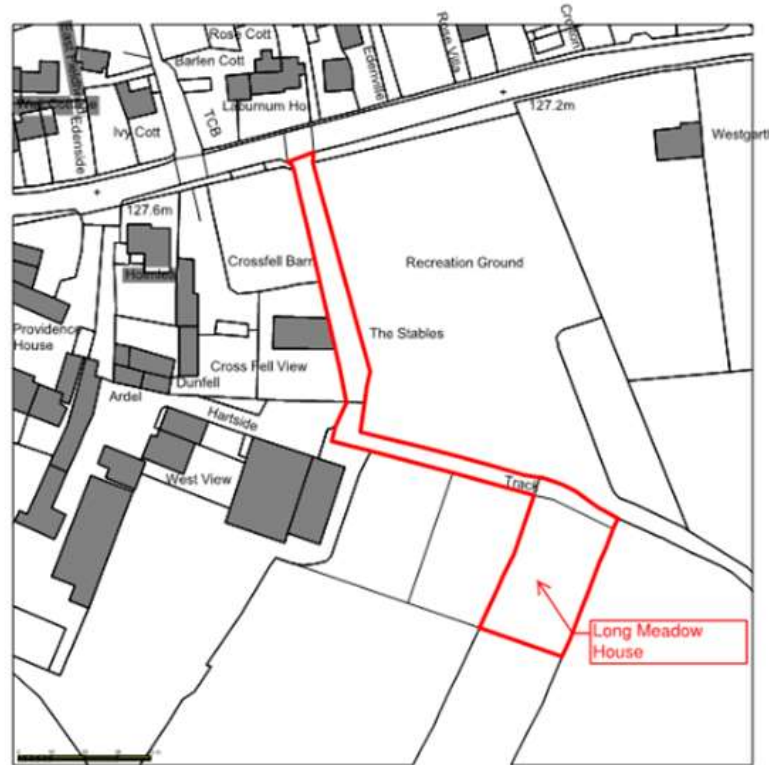

STREET NAMING & NUMBERING
 New Residential Dwelling
 Planning Ref 16/0558
 Grid Ref: 358,174.572 , 534,824.656
 SNN Ref: 16/8129

Long Meadow House
 Winskill
 Penrith
 CA10 1PD

| | | | |
|--|--|------------------------------|-------------------------|
| Notes: DO NOT SCALE FROM THIS DRAWING All dimensions to be checked on site | Date: 20.06.2015 Scale: 1:1250 @ A3 | Client: Mr & Mrs A. Grass | Drawing No: D1332-01 |
| | Project: Proposed Dwelling Winskill Penrith | Drawing No: D1332-01 | Date: 20.06.2015 |