


15/8160 Sycamore Cottage, Morland, Development Plan

**APPROVED**

STREET NAMING & NUMBERING  
 Address Allocation  
 New Dwelling Adjacent to South View, Morland

Planning Ref: 15/0723  
 SNN Ref: 15/8160  
 Grid Ref: \*360143, 522403  
 \*approximate location

Sycamore Cottage  
 Morland  
 Penrith  
 CA10 3BA

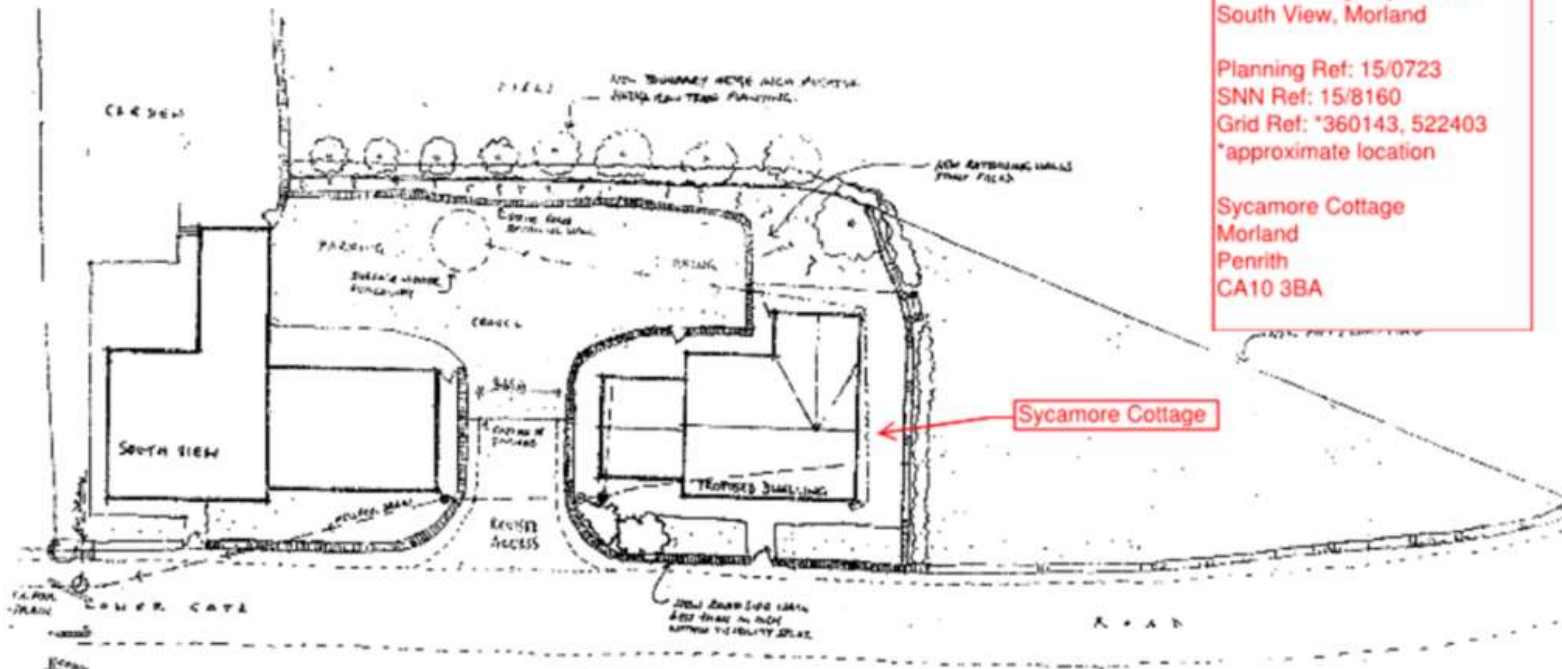


PROPOSED SITE LAYOUT. 1:250

15/0723



RECEIVED  
 15 DEC 2014  
 EDEN DISTRICT COUNCIL

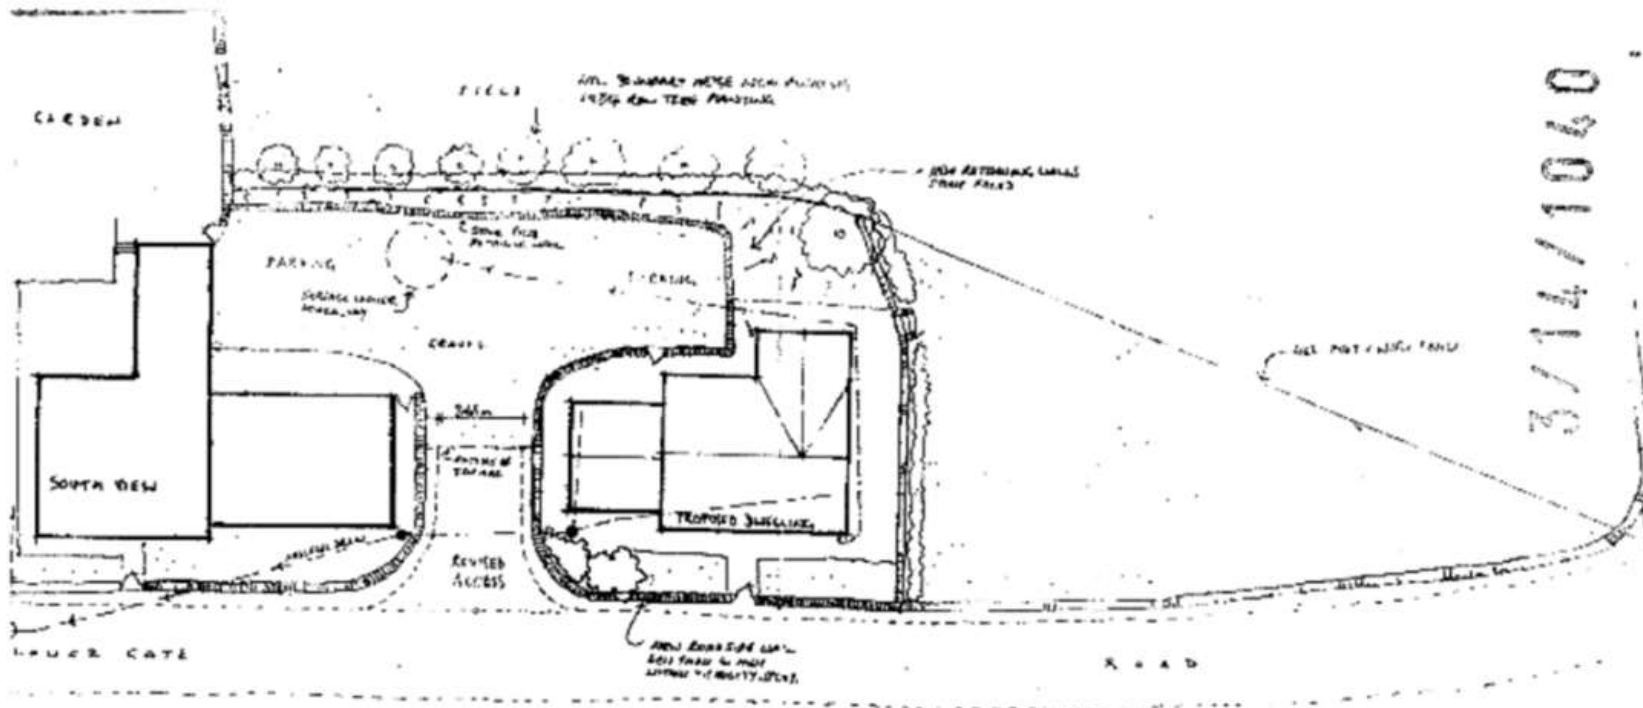

PROPOSED SITE LAYOUT. 1:250

RECEIVED  
 DEC 2014  
 PLYMOUTH DISTRICT COUNCIL