


16/8048 Weathertop House, Ravenstonedale Development Plan

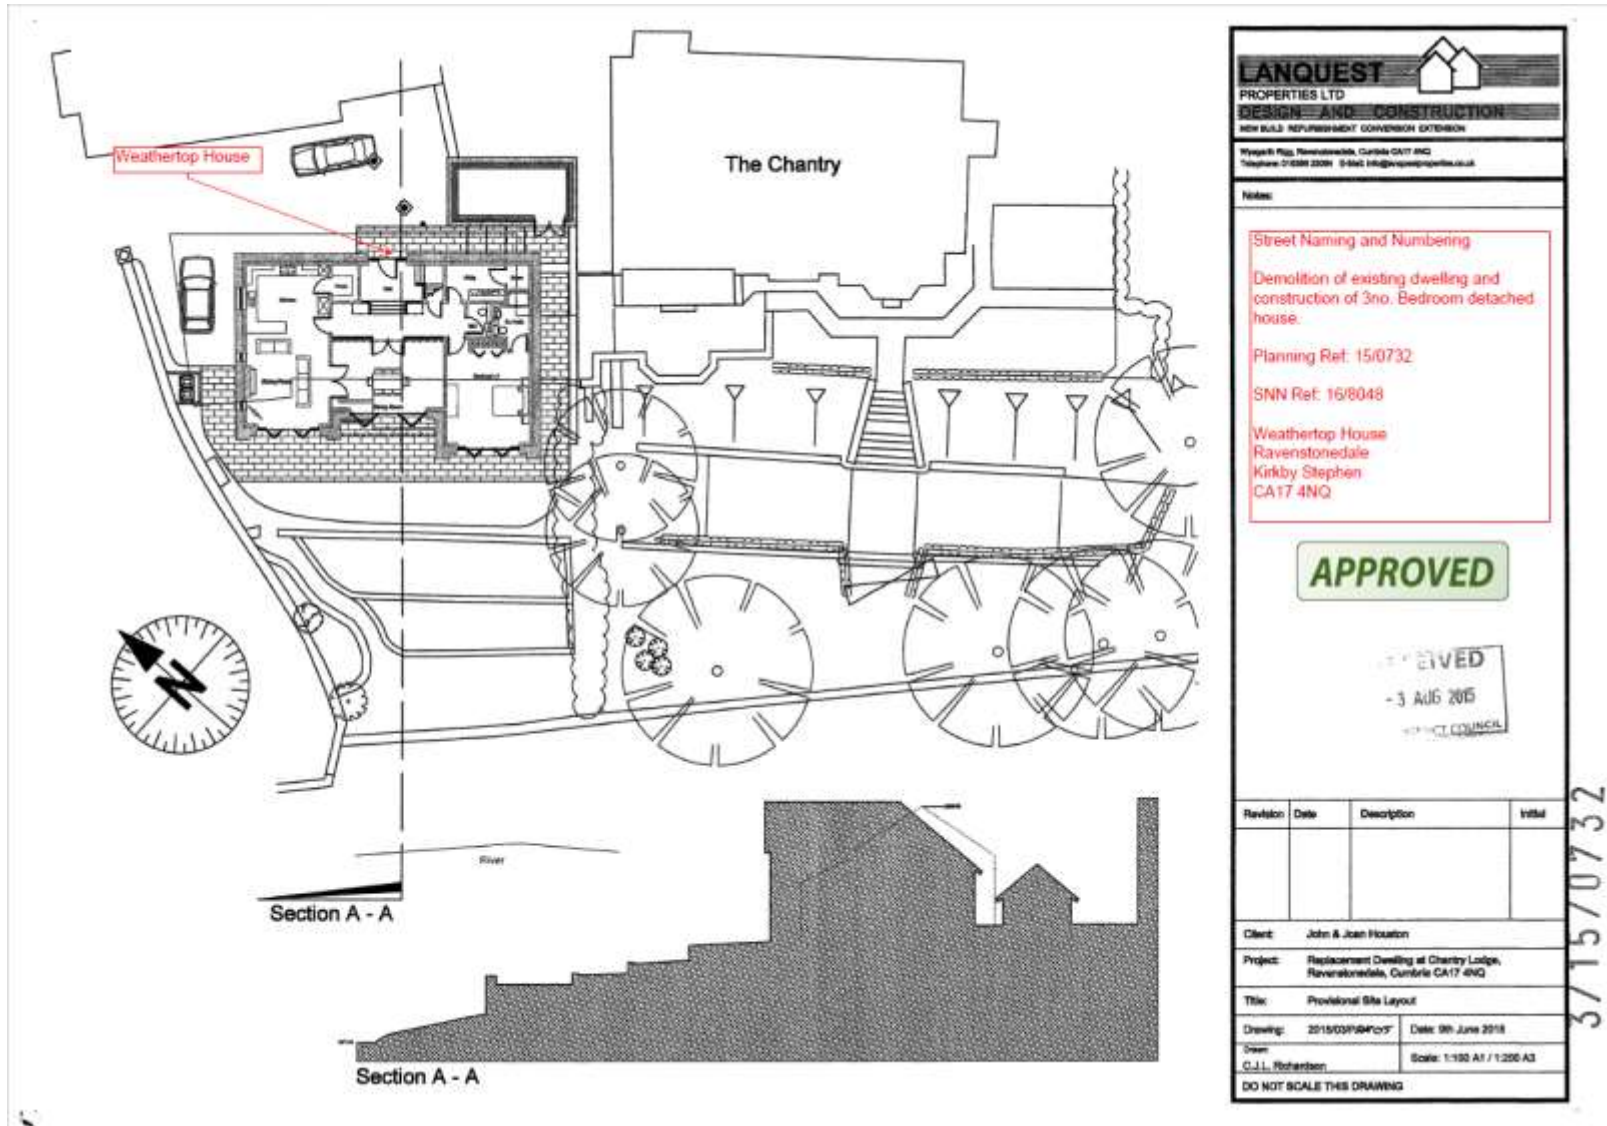

LANQUEST

PROPERTIES LTD
DESIGN AND CONSTRUCTION
 NEW BUILD REPAIR/RENOVATION CONVERSION EXTENSION

Weyburn Mill, Ravenstonedale, Cumbria CA17 4NQ
 Telephone: 01524 22000 Fax: 01524 21000 Email: info@lanquest-properties.co.uk

Notes:

Street Naming and Numbering

Demolition of existing dwelling and construction of 3no. Bedroom detached house.

Planning Ref: 15/0732

SNN Ref: 16/8048

Weathertop House
 Ravenstonedale
 Kirkby Stephen
 CA17 4NQ

APPROVED

RECEIVED

 - 3 AUG 2015
 DISTRICT COUNCIL

Revision	Date	Description	Initial

Client: John & Joan Houston

Project: Replacement Dwelling at Chantry Lodge, Ravenstonedale, Cumbria CA17 4NQ

Title: Provisional Site Layout

Drawing: 2015/03/24/PC/05 **Date:** 08 June 2015

Drawn: C.J.L. Richardson **Scale:** 1:100 A1 / 1:200 A3

DO NOT SCALE THIS DRAWING

3/15/0732