


# 16/8132 – Meadow Barn, Cliburn



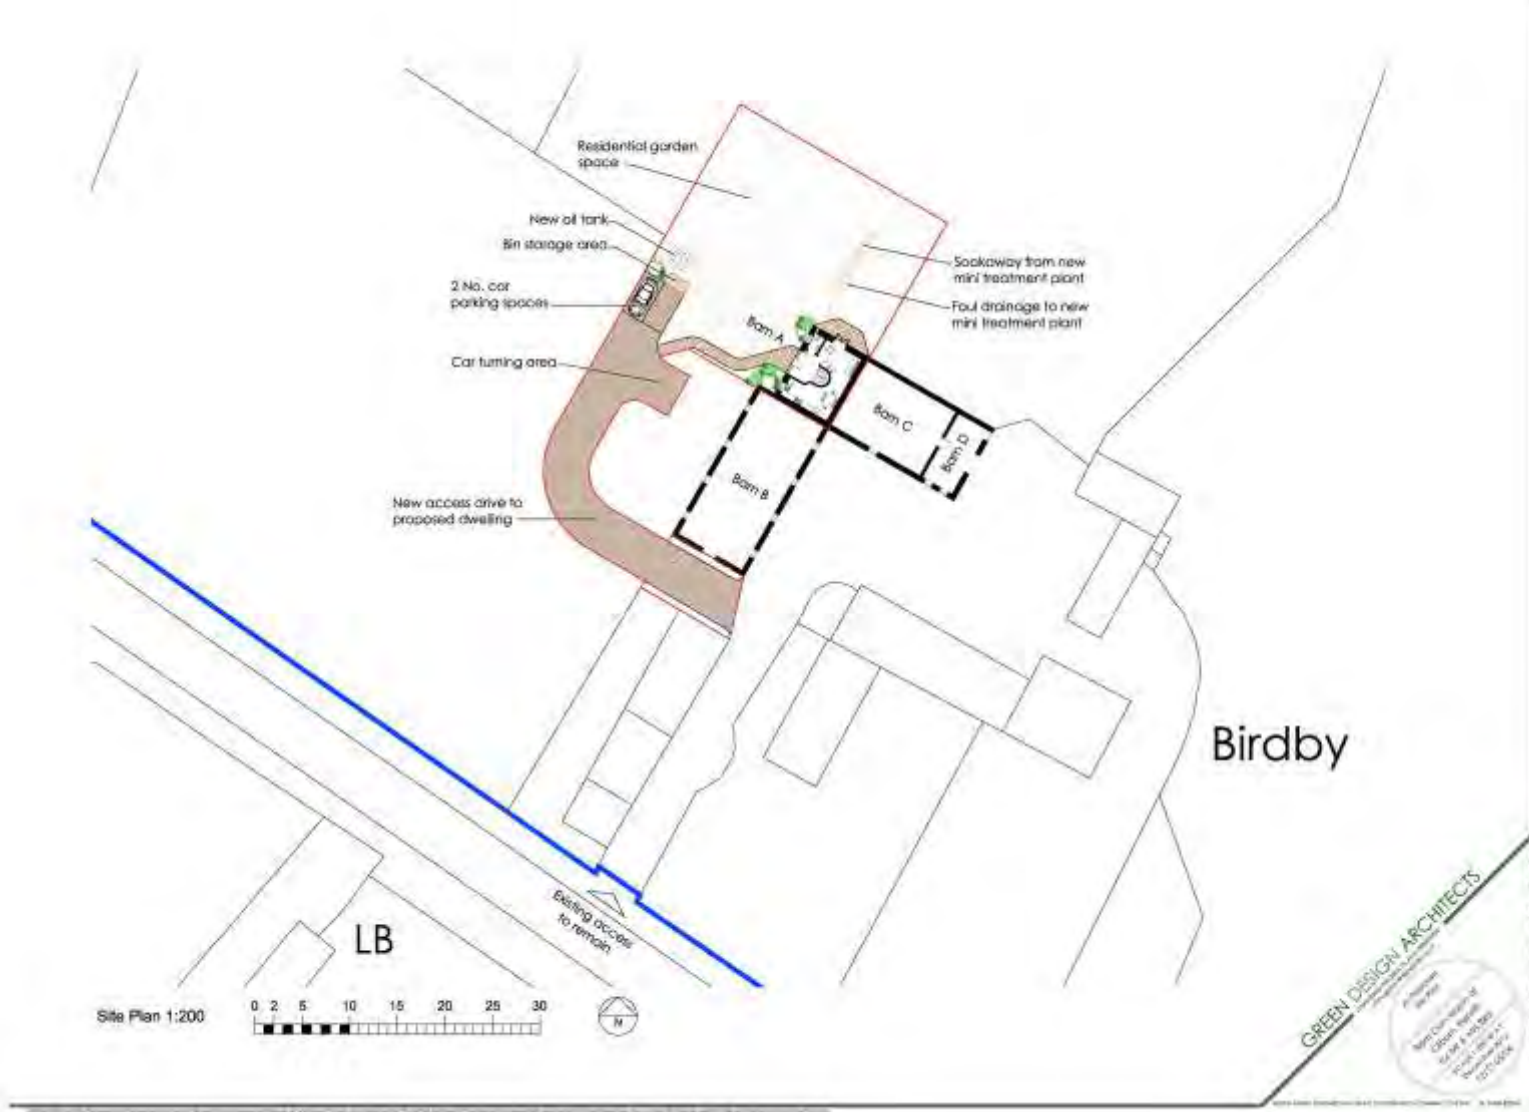

Residential garden space

New oil tank

Bin storage area

2 No. car parking spaces

Car turning area

New access drive to proposed dwelling

Barn A

Barn B

Barn C

Barn D


Soakaway from new mini treatment plant

Foul drainage to new mini treatment plant

Birdby

LB

Site Plan 1:200

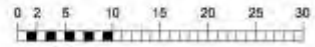

Existing access to remain

**GREEN DESIGN ARCHITECTS**  
Architects  
100, High Street  
Bristol, BS1 3TH  
Tel: 0117 325 1111  
www.greendesignarchitects.co.uk