

**STREET NAMING AND NUMBERING**

SNN APPLICATION ; 20/8074  
 PLANNING REF; 20/0098  
 B/REGS REF; 20/6231

1 - 4 LACY HEIGHTS  
 LITTLE SALKELD  
 PENRITH  
 CA10 1FG

**APPROVED**

*Eden*  
 District Council

Mansion House, Friargate,  
 Penrith, CA11 7YG  
 Tel: 01768 817817  
 www.eden.gov.uk



**ASHWOOD**  
 DESIGN ASSOCIATES LTD

Solway House Business Centre, Parkhouse Road, Carlisle CA6 4BY  
 t 01228 510616 e admin@ashwooddesign.co.uk  
 f 01228 520861 w www.ashwooddesign.co.uk


Purpose:  
**Planning**

Client:  
**CJP Northwest**

Project:  
**Little Salkeld**

Title:  
**Location Plan**

Scale: 1:500	sheet size: A3	Drawn: jc	Date: 04/19
Project No: 1836	Drawing No: 002	Revision: -	

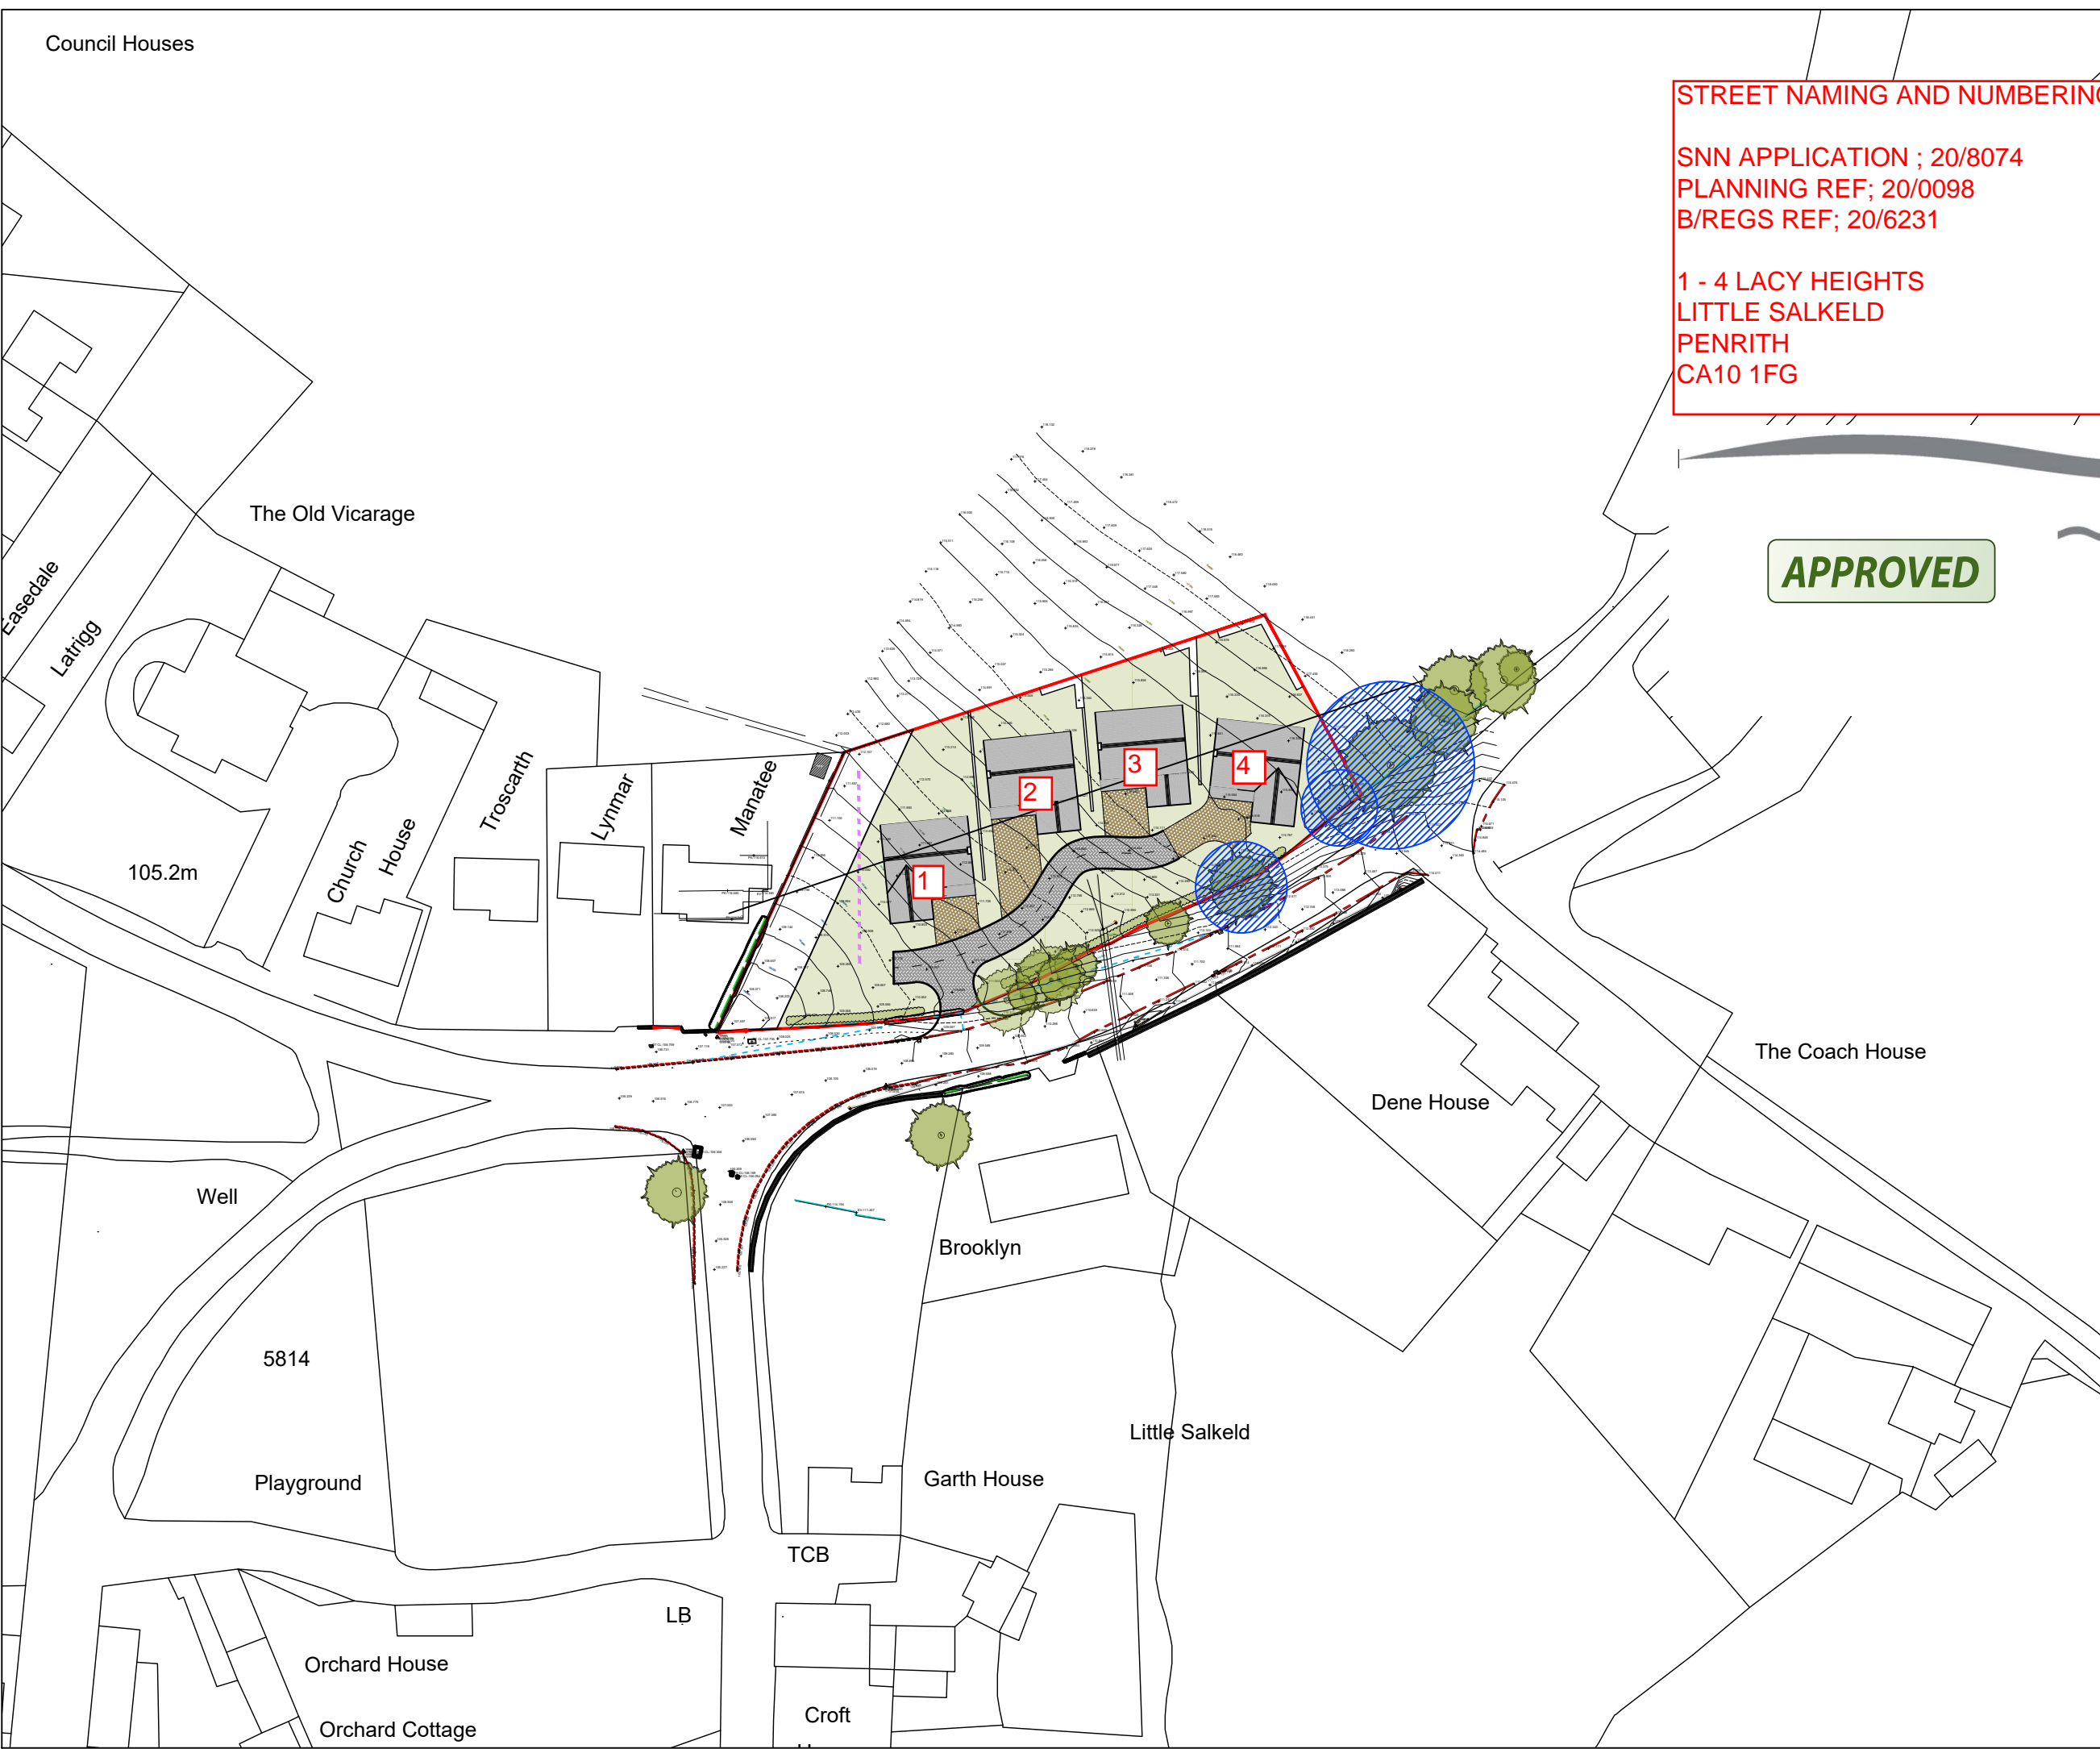

Council Houses

The Old Vicarage

Caseedale  
Latrigg

Church House

Troscarth

Lynmar

Manatee

Brooklyn

Dene House

The Coach House

Little Salkeld

Garth House

Playground

Orchard House

Orchard Cottage

TCB

Croft

LB

105.2m

5814

Well